


This drawing is the property of VYOMSAROOP, and must not be passed on to any person or body not authorised by us to receive it nor be copied or otherwise made use either full or in part by such person or body without our prior permission in writing

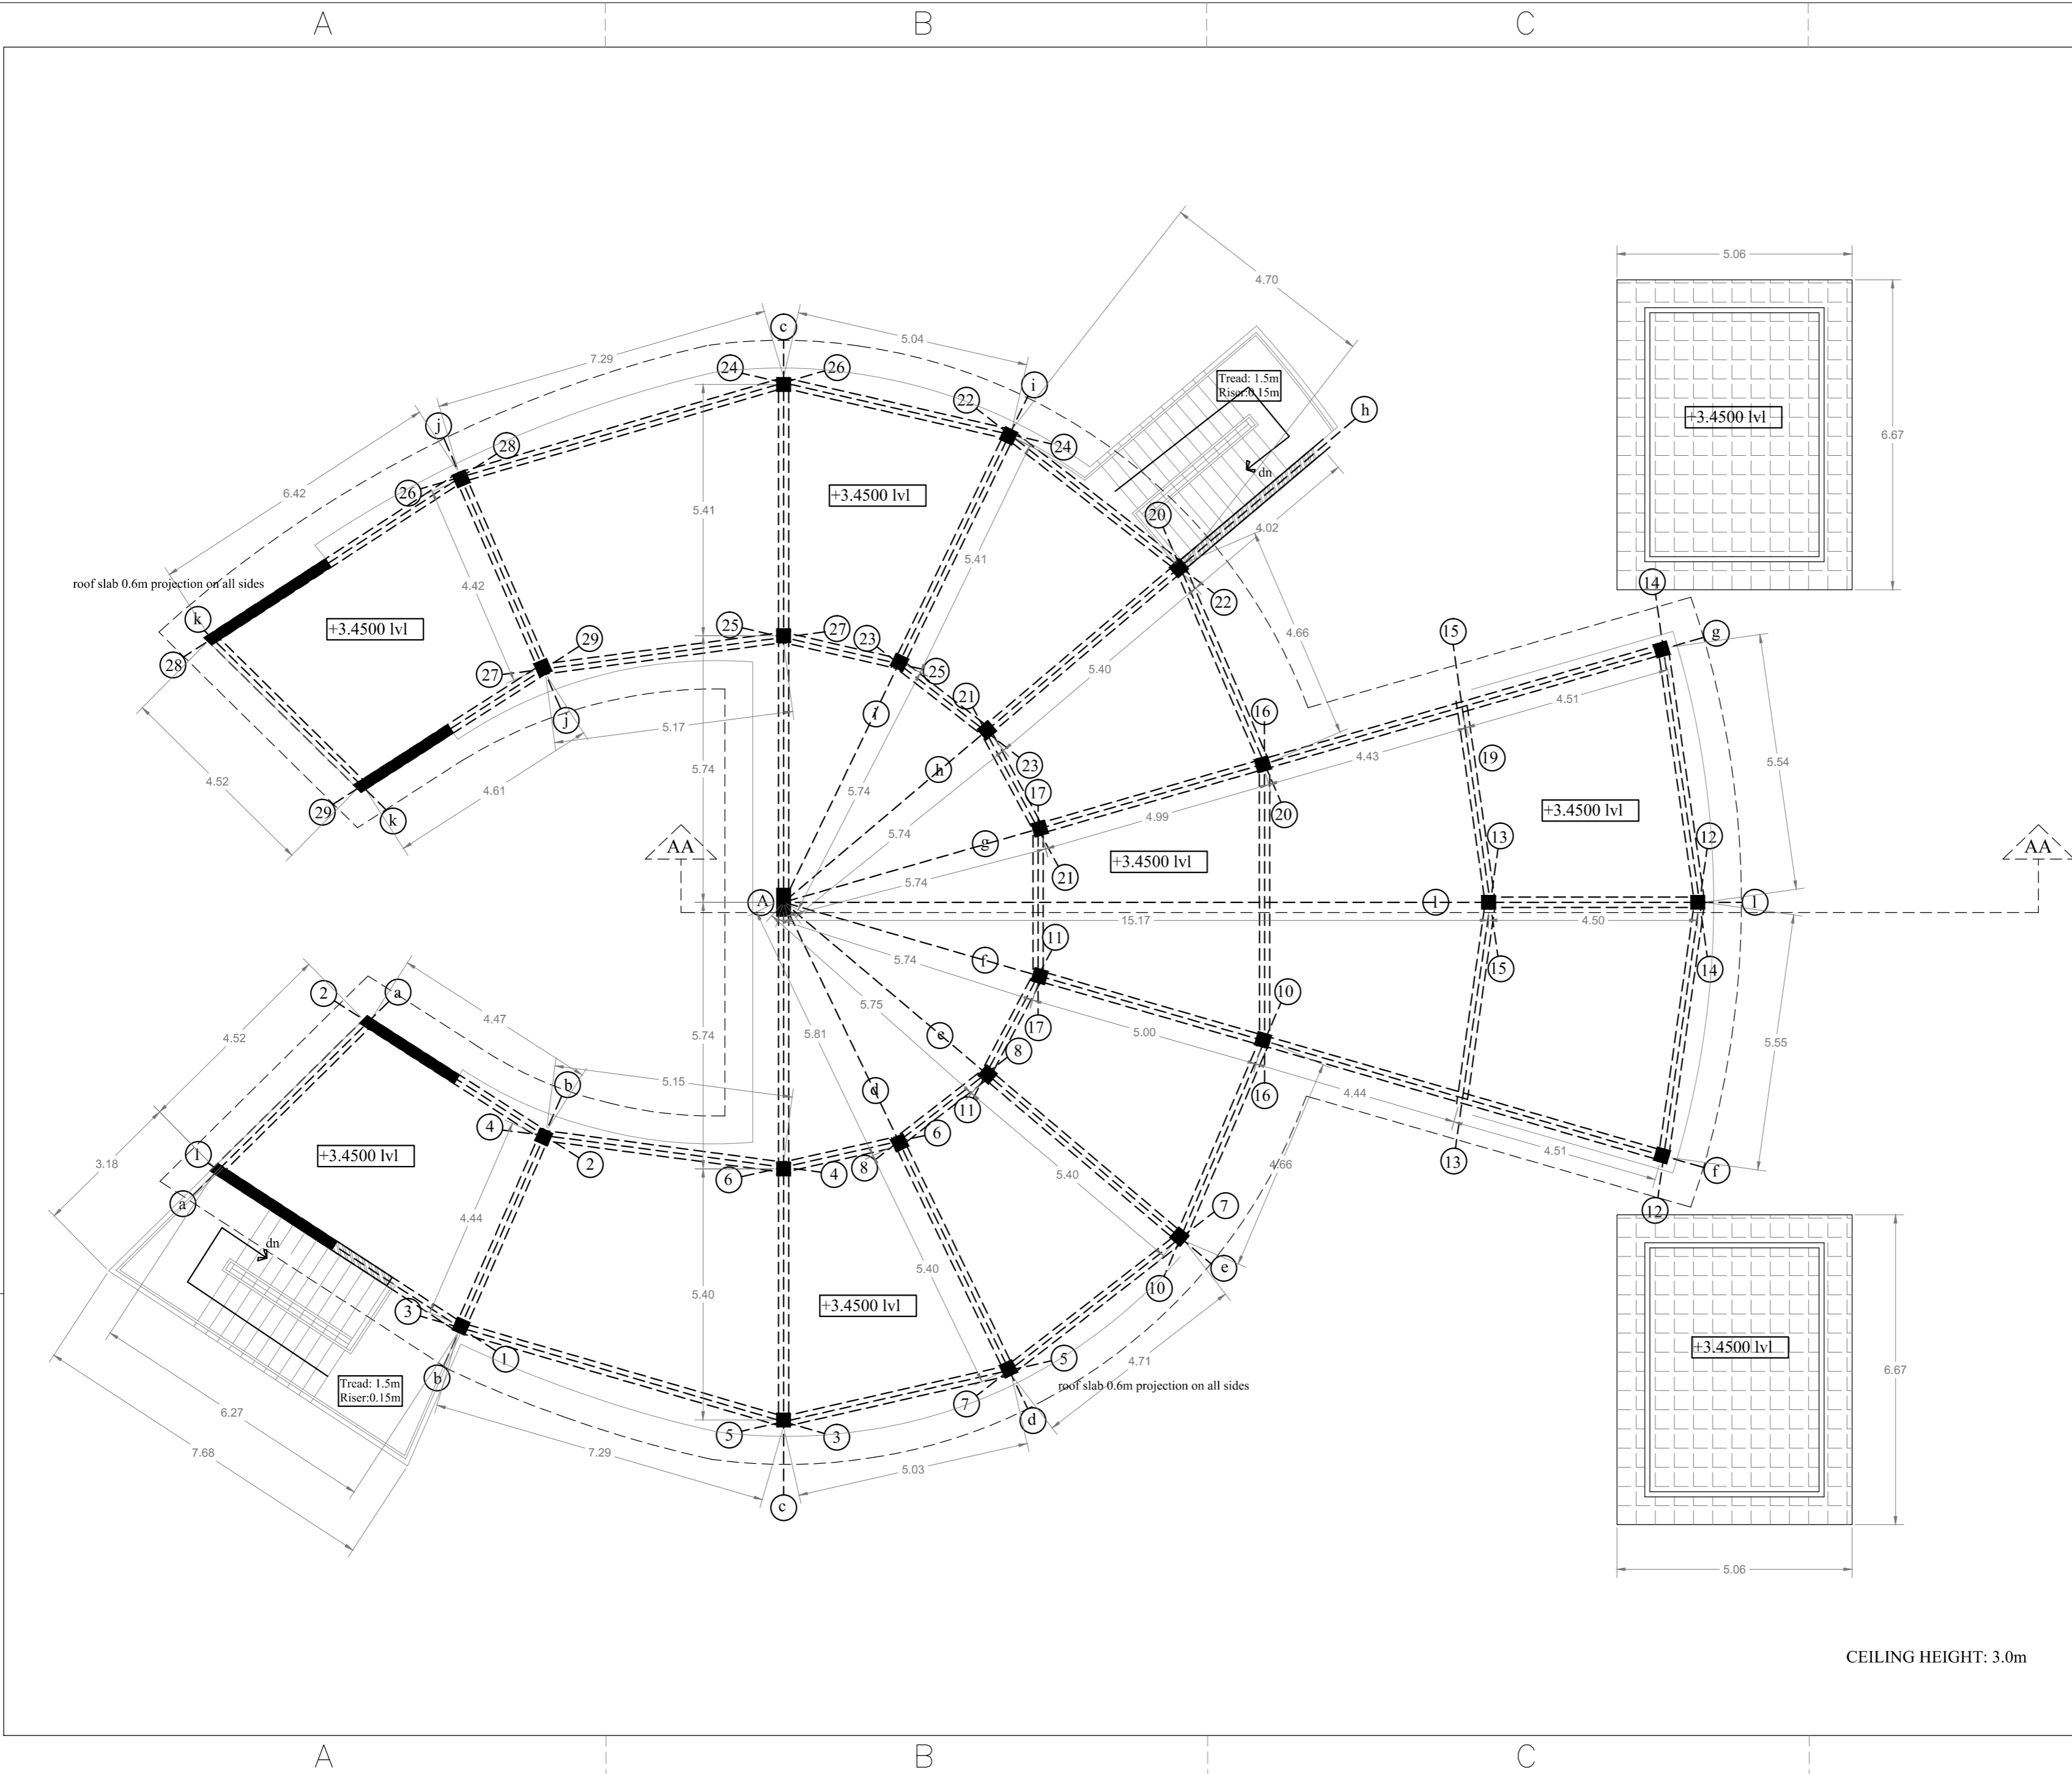

<p>GF AREA : 448 sqm FF AREA : 448 sqm GENTS TOILET : 16 sqm LADIES TOILET : 16 sqm</p>				
02	Issued for information	AR	KSR	31/05/13
01	Issued for information	AR	KSR	01/05/13
00	Issued for information	AR	KSR	02/04/13
REV	DESCRIPTION	DRN	CHK	DATE
PROJECT:				
QUARK, IIT MADRAS				
CLIENTS:				PRINT:
IIT MADRAS				A2
DRAWING TITLE:				
DINING BLOCK FIRST FLOOR PLAN (GRID LAYOUT)				
JOB NO:		DRAWING NO:		REV: 2
0104-12-A-KS-01		0104-12-A-KS-01		DATE: 31/05/13
ARCHITECTS:				
VYOMSAROOP Form, Space & Order				
DRAWN: AR	CHECKED: KSR	APPROVED: KSR		
SCALE: NTS	DATE: 31/05/13	DESIGNED: KSR		

4
3
2
1

CEILING HEIGHT: 3.0m