


This drawing is the property of VYOMSAROOP, and must not be passed on to any person or body not authorised by us to receive it nor be copied or otherwise made use either full or in part by such person or body without our prior permission in writing

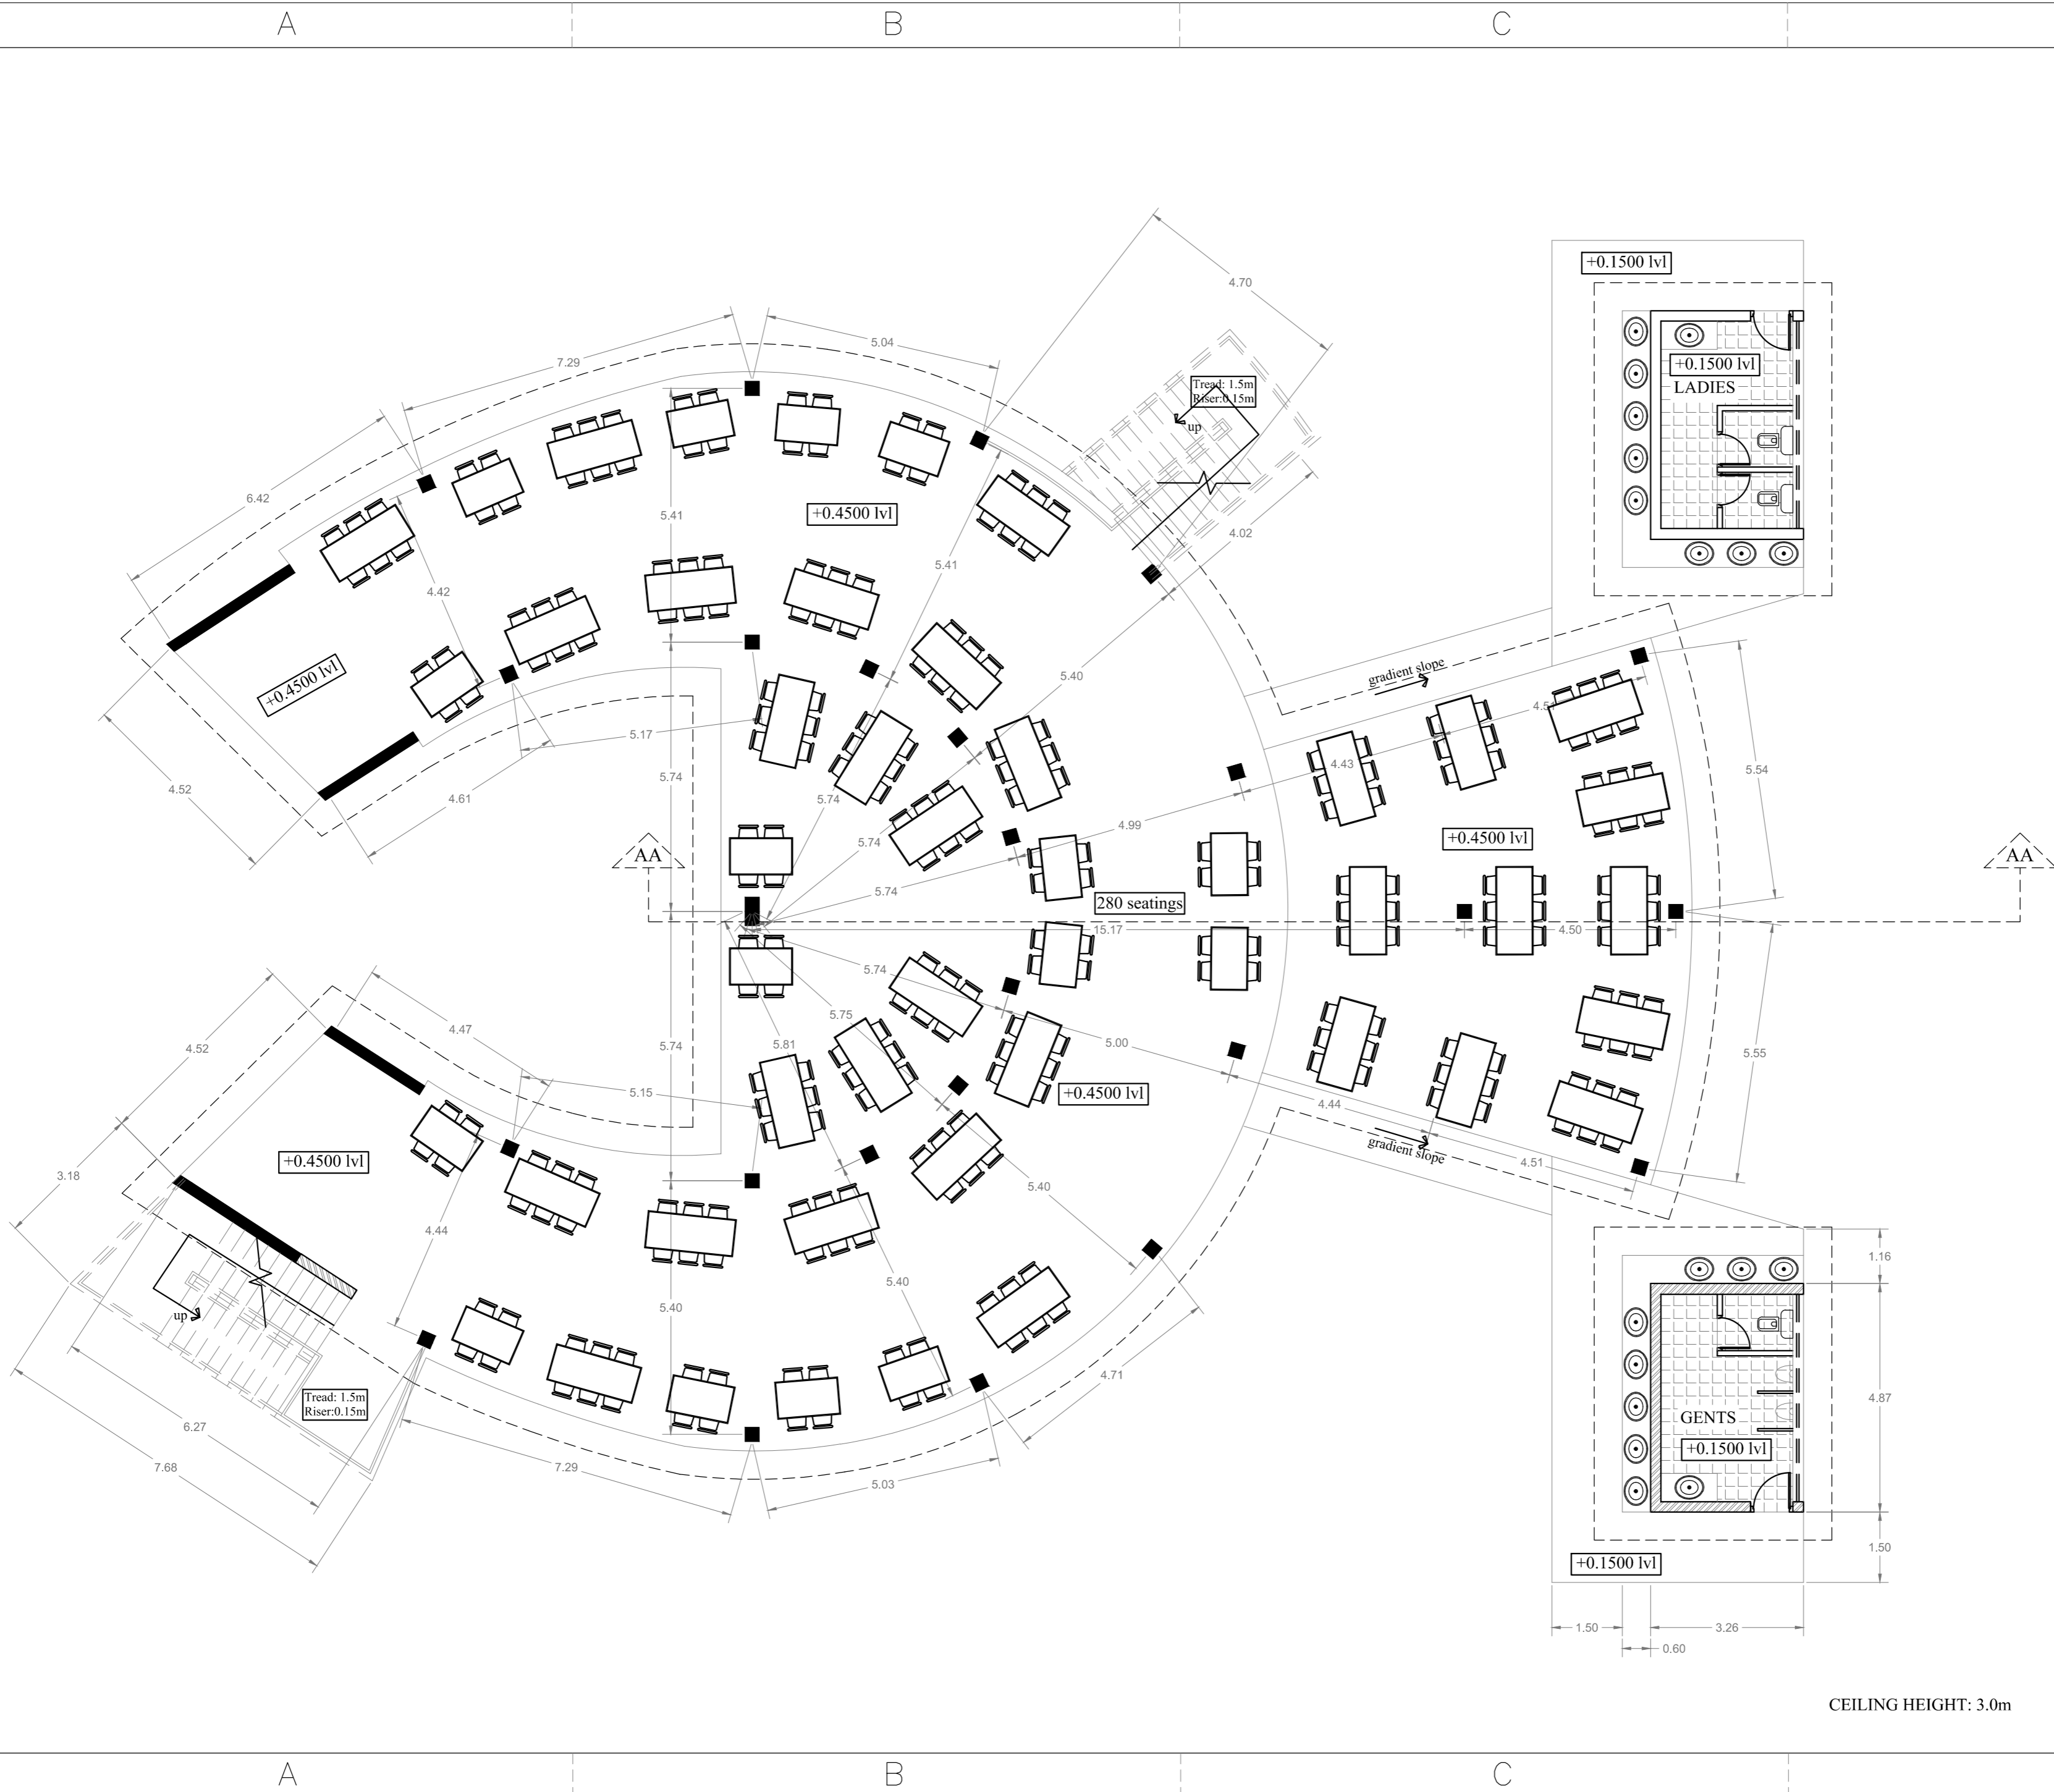

GF AREA : 425.75sqm
 FF AREA : 425.75sqm
 GENTS TOILET : 16 sqm
 LADIES TOILET: 16 sqm

REV	DESCRIPTION	DRN	CHK	DATE
02	Issued for information	AR	KSR	31/05/13
01	Issued for information	AR	KSR	01/05/13
00	Issued for information	AR	KSR	02/04/13

PROJECT:
QUARK, IIT MADRAS

CLIENTS:
IIT MADRAS

DRAWING TITLE:
DINING BLOCK GROUND FLOOR PLAN

JOB NO: 0104-12-A-KS-01
DRAWING NO: 0104-12-A-KS-01
REV: 2
DATE: 31/05/13

ARCHITECTS:
VYOMSAROOP
 Form, Space & Order

DRAWN: AR
CHECKED: KSR
APPROVED: KSR
SCALE: NTS
DATE: 31/05/13
DESIGNED: KSR

4

3

2

1

CEILING HEIGHT: 3.0m

