


This drawing is the property of VYOMSAROOP, and must not be passed on to any person or body not authorised by us to receive it nor be copied or otherwise made use either full or in part by such person or body without our prior permission in writing

# DETAIL MAP OF QUARK BUILDING AREA AT IIT MADRAS

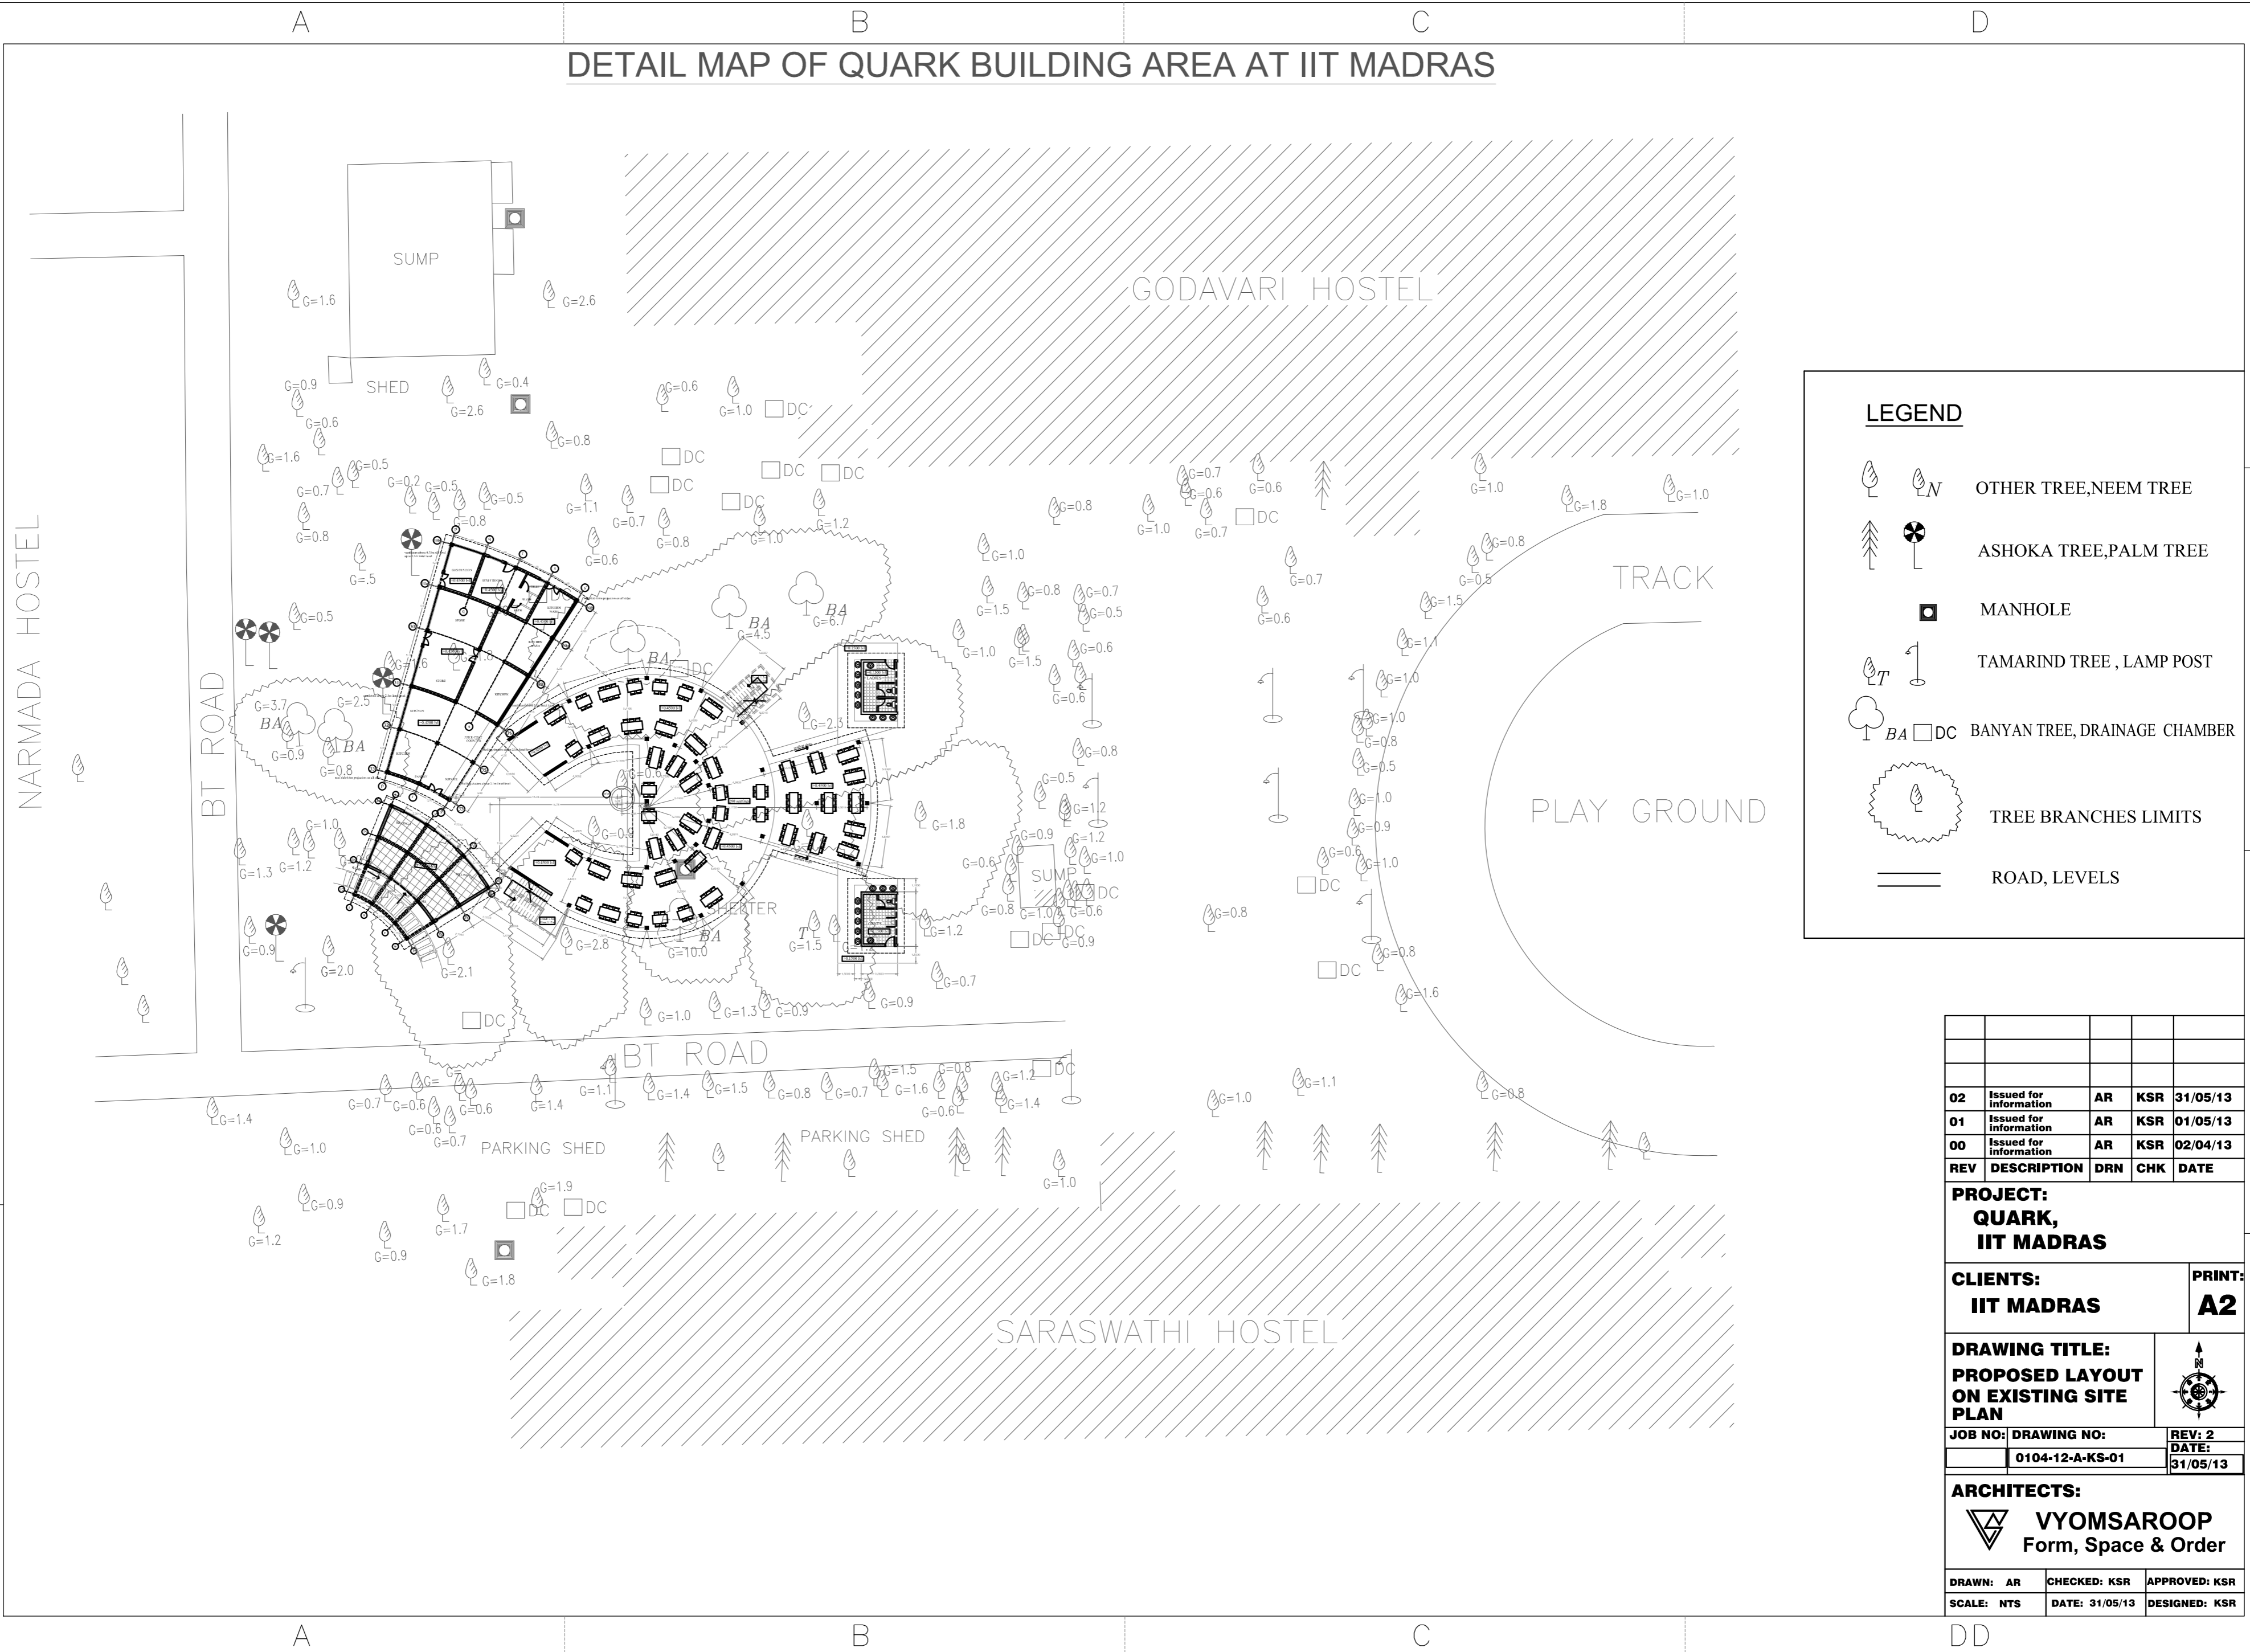

### LEGEND

- OTHER TREE, NEEM TREE
- ASHOKA TREE, PALM TREE
- MANHOLE
- TAMARIND TREE, LAMP POST
- BANYAN TREE, DRAINAGE CHAMBER
- TREE BRANCHES LIMITS
- ROAD, LEVELS

REV	DESCRIPTION	DRN	CHK	DATE
02	Issued for information	AR	KSR	31/05/13
01	Issued for information	AR	KSR	01/05/13
00	Issued for information	AR	KSR	02/04/13

**PROJECT:**  
**QUARK, IIT MADRAS**

**CLIENTS:**  
**IIT MADRAS**

**PRINT:**  
**A2**

**DRAWING TITLE:**  
**PROPOSED LAYOUT ON EXISTING SITE PLAN**

**JOB NO:** 0104-12-A-KS-01  
**DRAWING NO:** 0104-12-A-KS-01  
**REV:** 2  
**DATE:** 31/05/13

**ARCHITECTS:**  
**VYOMSAROOP**  
 Form, Space & Order

**DRAWN:** AR  
**CHECKED:** KSR  
**APPROVED:** KSR  
**SCALE:** NTS  
**DATE:** 31/05/13  
**DESIGNED:** KSR