


KEY PLAN -

LEGEND -

□ COLUMN & R.C WALL

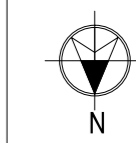

GENERAL NOTES :


- * ALL DIMENSIONS ARE IN MILLIMETRES AND ARE UNFINISHED DIMENSIONS UNLESS OTHERWISE SPECIFIED.
- * ALL LEVELS ARE IN METRES AND ARE UNFINISHED LEVELS UNLESS OTHERWISE SPECIFIED.
- * DO NOT SCALE DRAWINGS. ONLY WRITTEN DIMENSIONS SHALL BE FOLLOWED. ANY DISCREPANCIES NOTED SHALL BE BROUGHT TO THE NOTICE OF THE ARCHITECT PRIOR TO EXECUTION.
- * FOR DETAILS SUCH AS DOORS, WINDOWS, GRILLS, GATES, SKYLIGHT, TOILETS, STAIRCASES, HANDRAIL, RAILING, ETC. REFER RESPECTIVE ARCHITECTURAL DRAWINGS.
- * THESE DRAWINGS SHALL BE CORRELATED AND READ IN CONJUNCTION WITH RESPECTIVE CONSULTANT'S APPROVED DRAWINGS FOR STRUCTURAL MEMBERS, SERVICES SUCH AS PLUMBING, SANITARY, ELECTRICAL, AIR-CONDITIONING, VENTILATION, RAINWATER DRAINAGE & WATERPROOFING AND LANDSCAPING. ANY DISCREPANCIES NOTED SHALL BE BROUGHT TO THE NOTICE OF THE ARCHITECT PRIOR TO EXECUTION.
- * ALL TOILETS WILL HAVE SUNK FLOORS (UNLESS OTHERWISE SPECIFIED) AS PER RESPECTIVE STRUCTURAL DRAWINGS AND WATERPROOFING AS PER SPECIFICATION.
- * ALL ROOF SLABS TO HAVE WATERPROOFING AND INSULATION TREATMENT AS PER SPECIFICATIONS.

SCHEDULE OF JOINERY

TYPE	DESCRIPTION	SIZE	NO.
TD	TERRACE DOOR	1000X2100	

ISSUED FOR ESTIMATE PURPOSE

REV.	DESCRIPTION	DATE	BY	CHKD.
R1	ISSUED FOR ESTIMATE PURPOSE	24.11.2012	SAG	SH

 

CLIENT:
IIT MADRAS, CHENNAI.

PROJECT:
ADDL. CONSTN.OF SECOND FLOOR OVER EXIST.
FIRST FLOOR MATERIAL SCIENCE &
RESEARCH CENTER (MSRC)

DRAWING TITLE:
TERRACE FLOOR PLAN

SCALE : 1:100 @ A2	DRAWN : A.SHANTHI	REV
DATE : 25.04.2012	CHKD : SHIVNATH.R.K	
DRAWING NO. : IIT-Ch-RIC-AR01-T1-01-156988		R1


ARCHITECTURE • INTERIOR DESIGN • ENGINEERING • PLANNING • CONSTRUCTION MANAGEMENT

CRN
C R NARAYANA RAO

10, KARPAKAMBAL NAGAR,
MYLAPPORE, CHENNAI-600 004

B.Arch. (Hons.), M.Arch. (Culiv.), F.I.I.A., Int.Assoc.A.I.A.,
Registered Architect.

MATERIAL SCIENCE & RESEARCH CENTRE

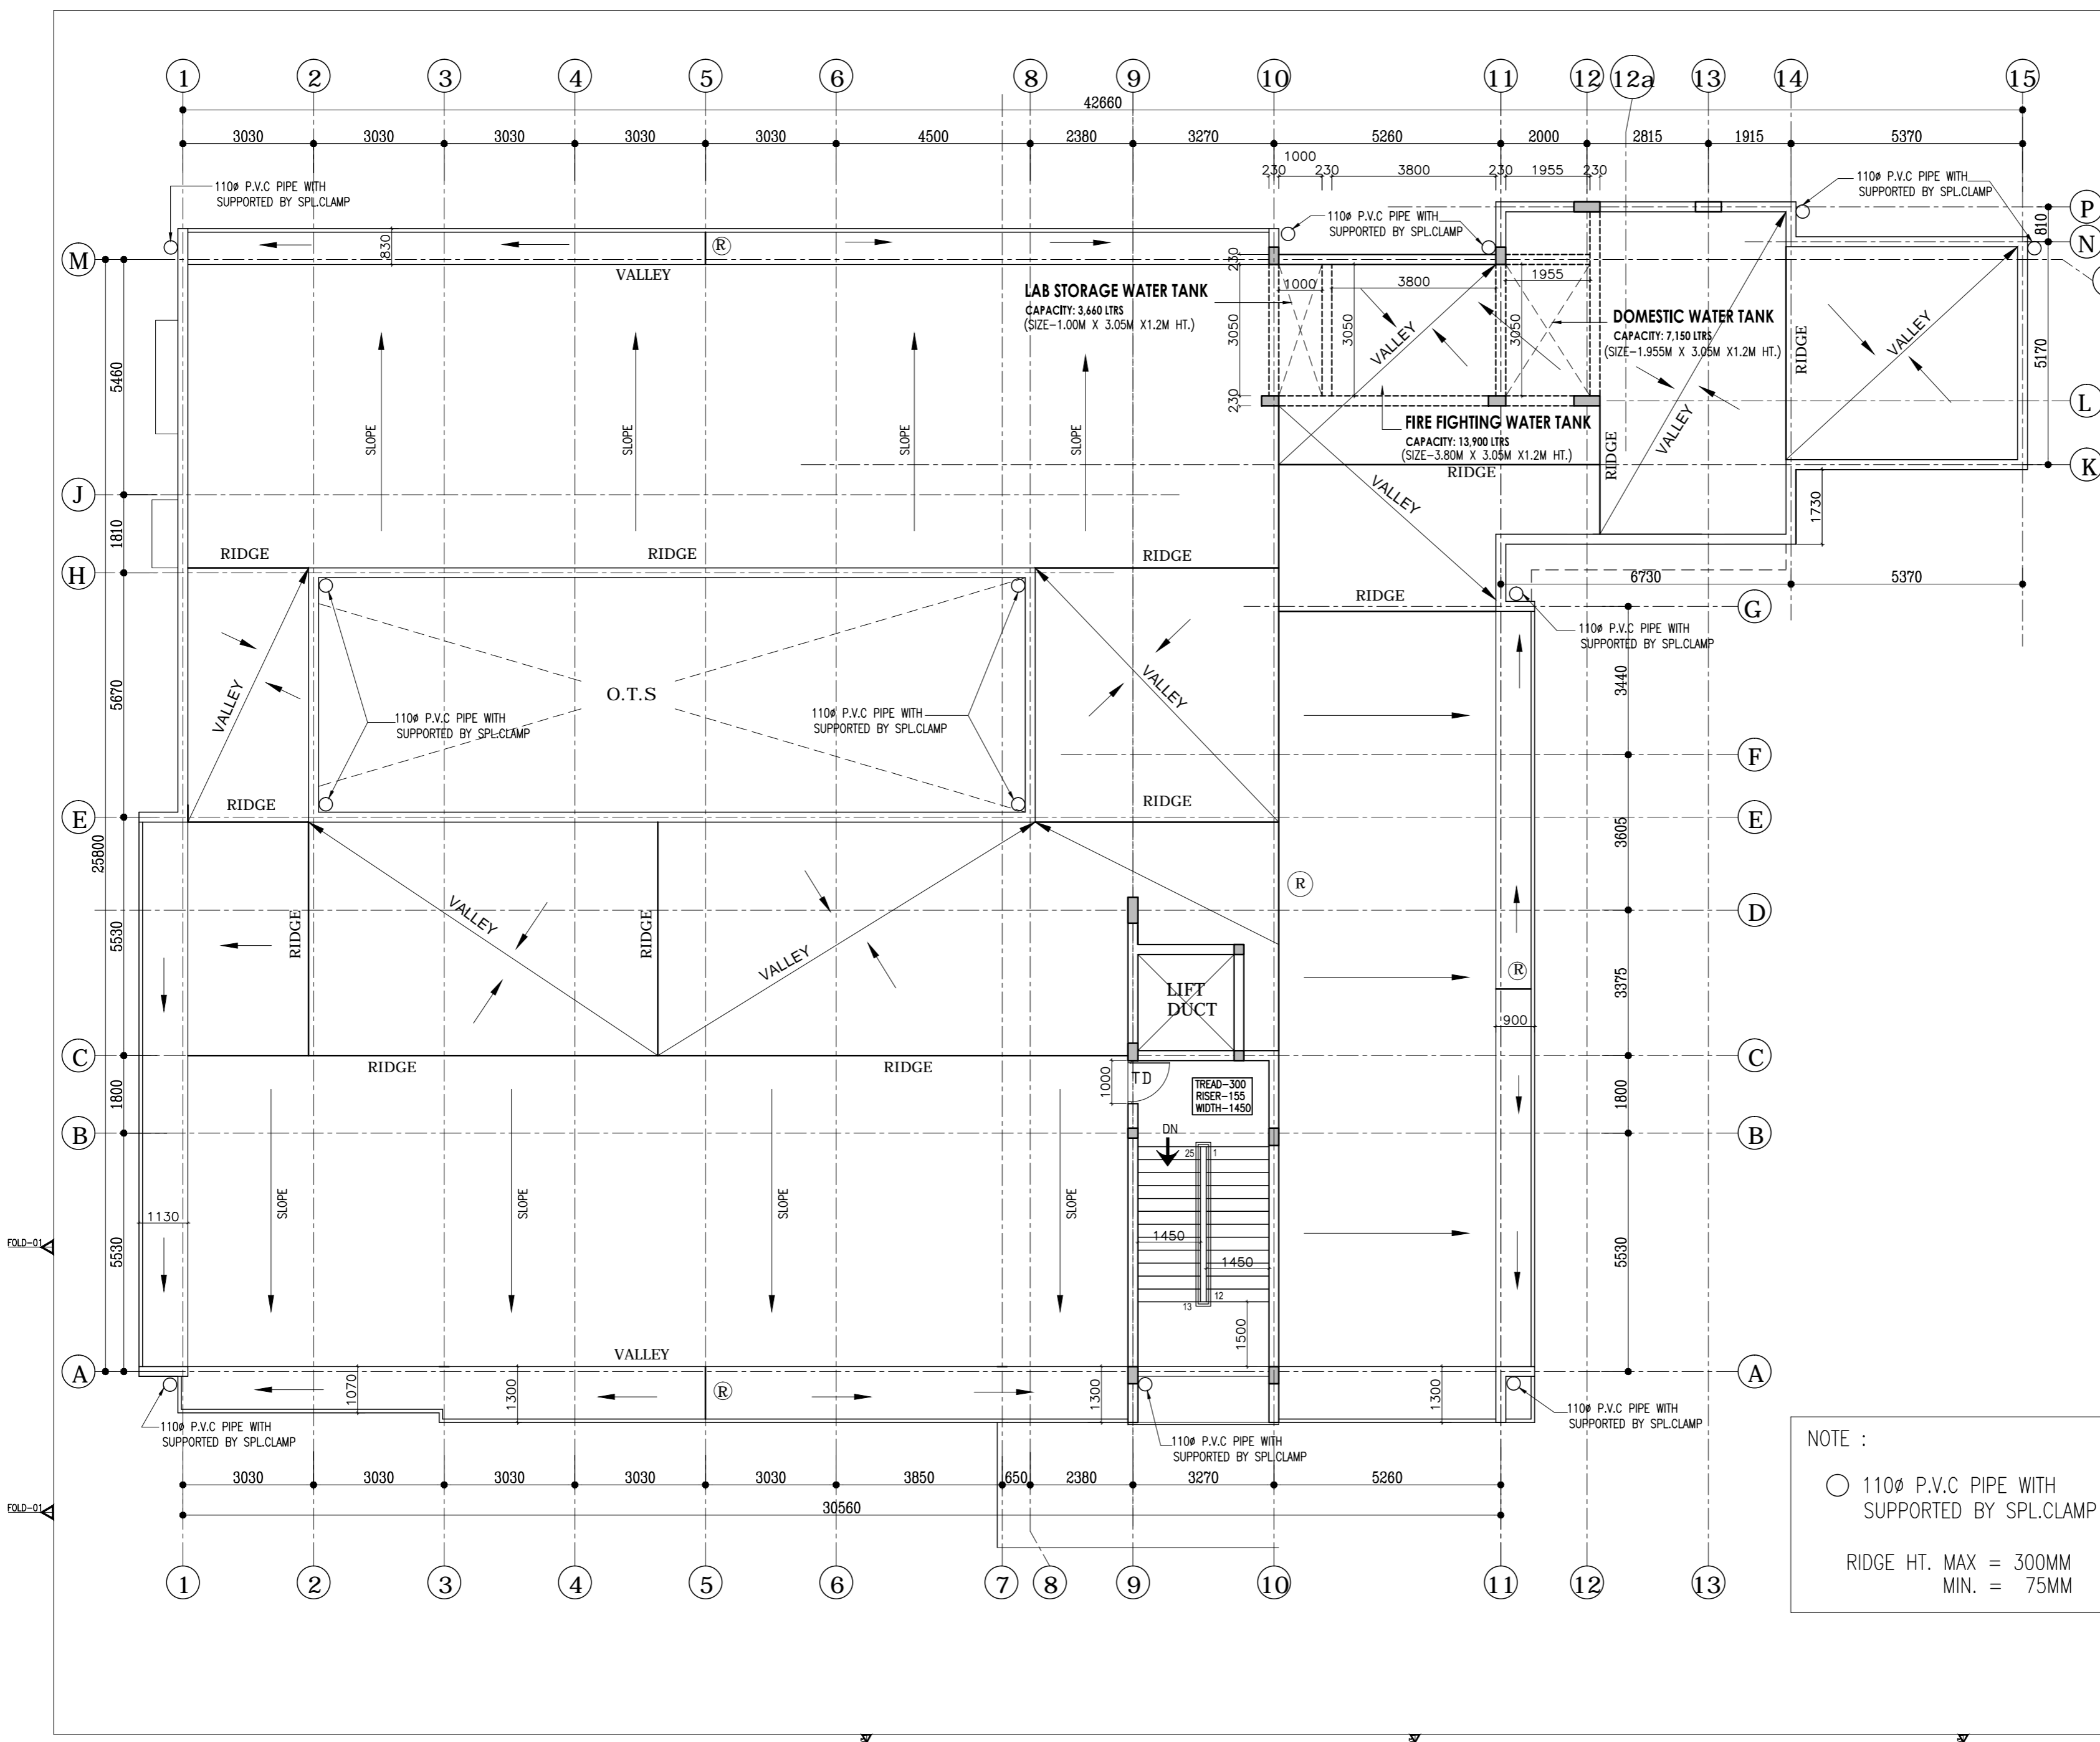

NOTE :

○ 110ø P.V.C PIPE WITH SUPPORTED BY SPL.CLAMP

RIDGE HT. MAX = 300MM
MIN. = 75MM

FOLD-01

FOLD-01