







EAST SIDE ELEVATION

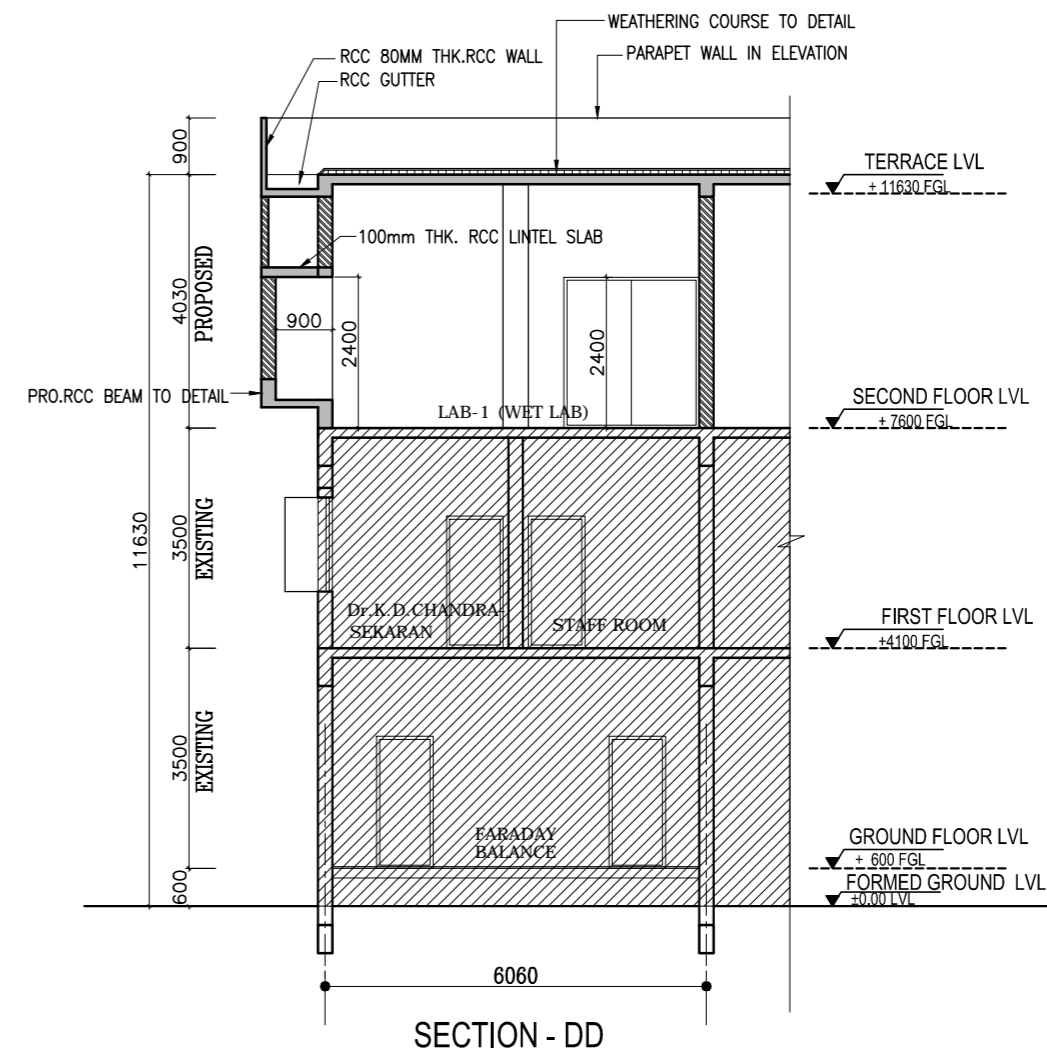

SECTION - DD

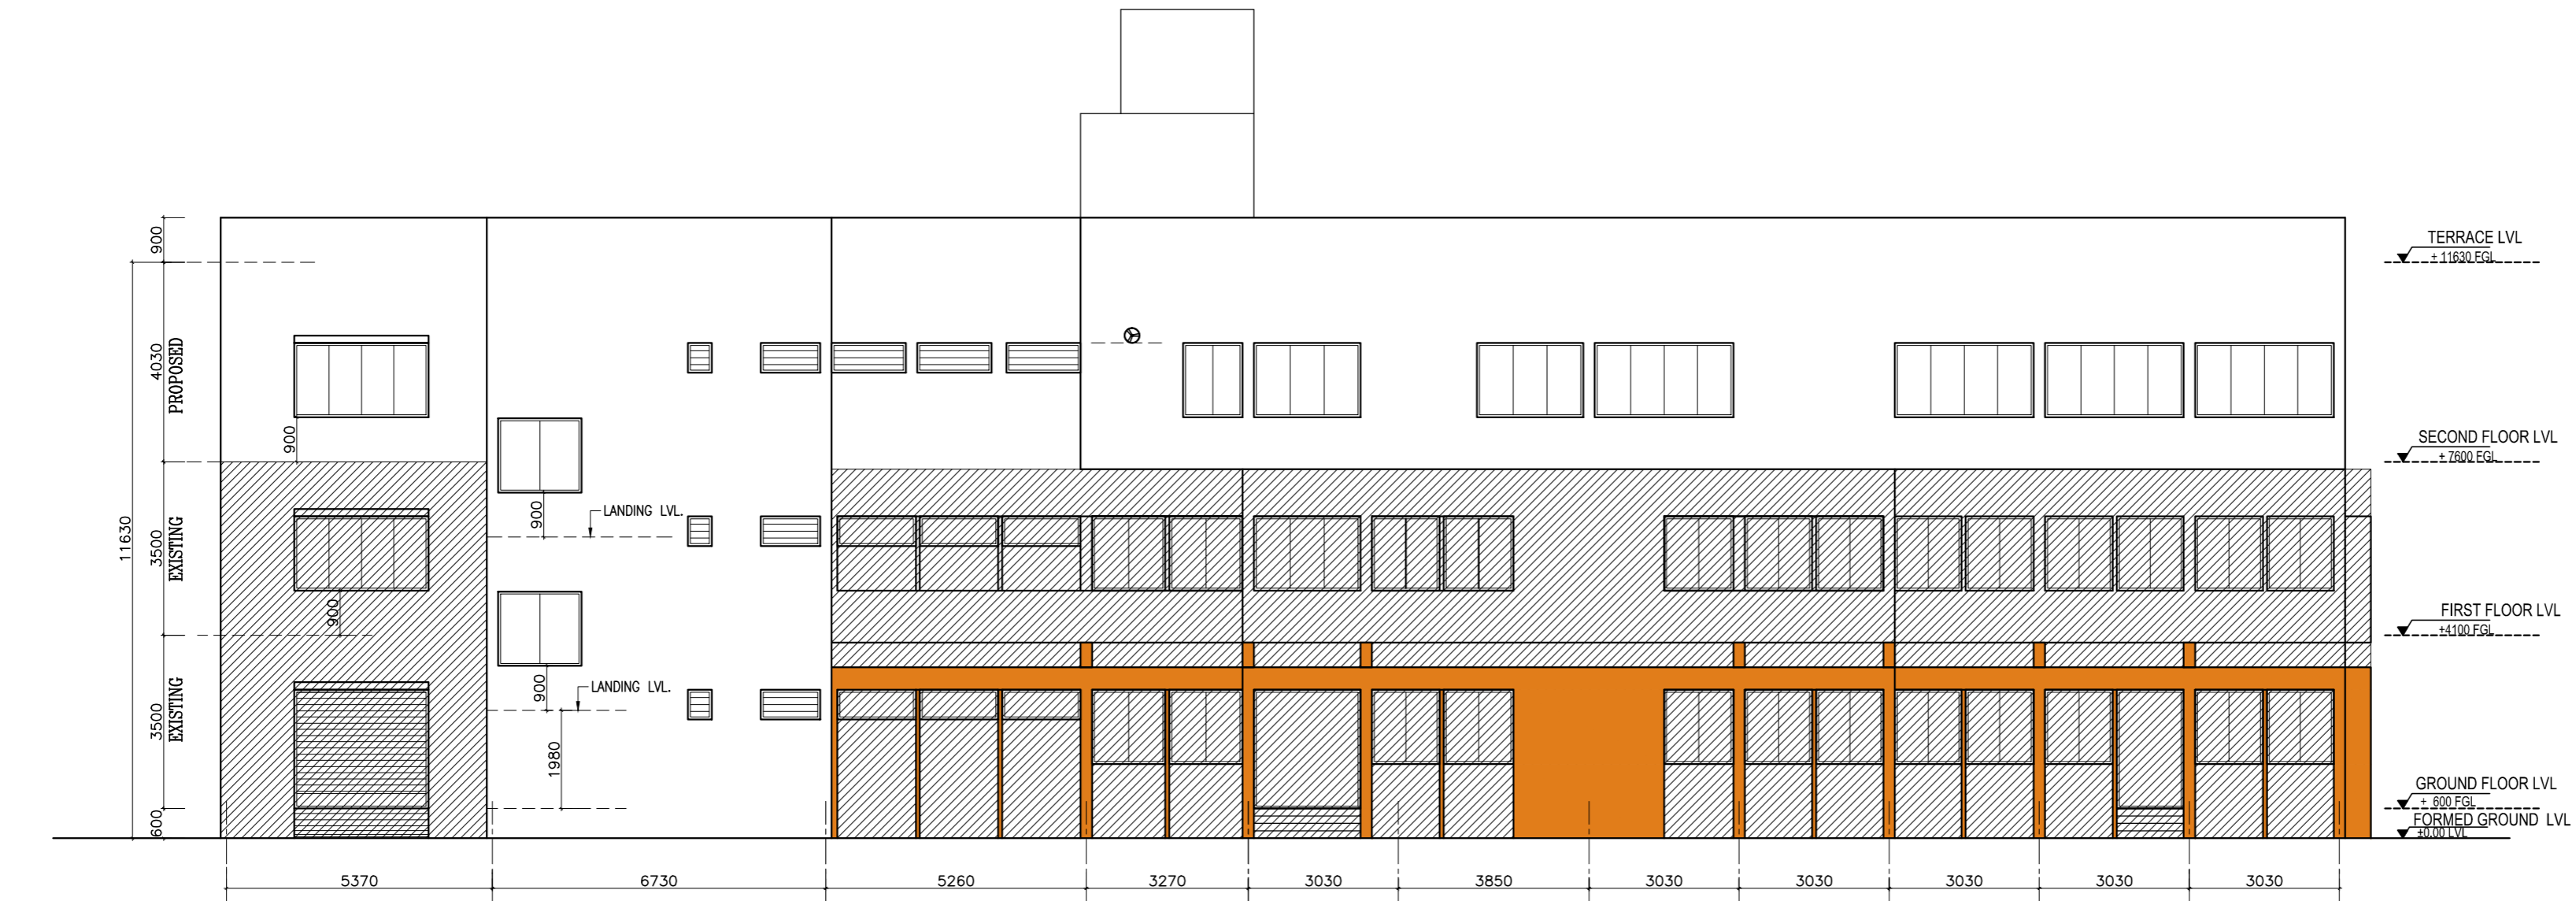

REAR ELEVATION (SOUTH SIDE)

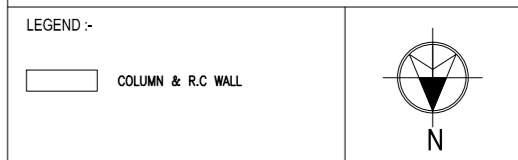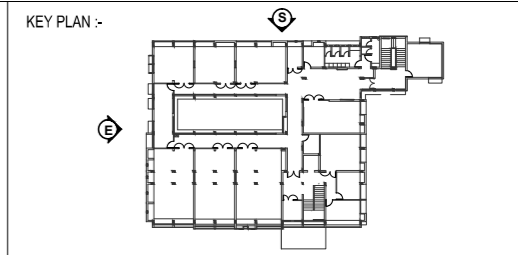

GENERAL NOTES:  
 \*ALL DIMENSIONS ARE IN MILLIMETRES AND ARE UNFINISHED DIMENSIONS UNLESS OTHERWISE SPECIFIED.  
 \*ALL LEVELS ARE IN METRES AND ARE UNFINISHED LEVELS UNLESS OTHERWISE SPECIFIED.  
 \*DO NOT SCALE DRAWINGS. ONLY WRITTEN DIMENSIONS SHALL BE FOLLOWED. ANY DISCREPANCIES NOTED SHALL BE BROUGHT TO THE NOTICE OF THE ARCHITECT PRIOR TO EXECUTION.  
 \*FOR DETAILS SUCH AS DOORS, WINDOWS, GRILLS, GATES, SKYLIGHT, TOILETS, STAIRCASES, HANDRAIL, RAILING, ETC. REFER RESPECTIVE ARCHITECTURAL DRAWINGS.  
 \*THESE DRAWINGS SHALL BE CORRELATED AND READ IN CONJUNCTION WITH RESPECTIVE CONSULTANT'S APPROVED DRAWINGS FOR STRUCTURAL MEMBERS, SERVICES SUCH AS PLUMBING, SANITARY, ELECTRICAL, AIR-CONDITIONING, VENTILATION, RAINWATER DRAINAGE & WATERPROOFING AND LANDSCAPING. ANY DISCREPANCIES NOTED SHALL BE BROUGHT TO THE NOTICE OF THE ARCHITECT PRIOR TO EXECUTION.  
 \*ALL TOILETS WILL HAVE SUNK FLOORS (UNLESS OTHERWISE SPECIFIED) AS PER RESPECTIVE STRUCTURAL DRAWINGS, AND WATERPROOFING AS PER SPECIFICATION.  
 \*ALL ROOF SLABS TO HAVE WATERPROOFING AND INSULATION TREATMENT AS PER SPECIFICATIONS.

ISSUED FOR ESTIMATE PURPOSE

REV.	DESCRIPTION	DATE	BY	CHKD.
R1	ISSUED FOR ESTIMATE PURPOSE	24.11.2012	SAG	SH

AMENDMENT

GRAPHIC SCALE: 0 0.5M 2M 4M  
 0.5M 0 1M 3M 5M

CLIENT:  
**IIT MADRAS, CHENNAI.**

PROJECT:  
 ADDL. CONSTN.OF SECOND FLOOR OVER EXIST.  
 FIRST FLOOR MATERIAL SCIENCE &  
 RESEARCH CENTER (MSRC)

DRAWING TITLE:  
 SOUTH & EAST SIDE ELEVATION,SECTION-DD

SCALE : 1:100 @ A2	DRAWN : A.SHANTHI	REV
DATE : 06.11.2012	CHKD : SHWATHIR.K	
DRAWING NO.:	IIT-Ch-RIC-AR02-01-02-158313	R1

ARCHITECTURE • INTERIOR DESIGN • ENGINEERING • PLANNING • CONSTRUCTION MANAGEMENT

**C R NARAYANA RAO**  
 # 10, KARIPAGAMBAL NAGAR,  
 MYLAPPORE, CHENNAI-600 004

B.Arch. (Hons.), M.Arch. (CofA), F.I.I.A., Int.Assoc.A.I.A.,  
 Registered Architect.

MATERIAL SCIENCE & RESEARCH CENTRE

THESE DRAWINGS ARE UNDER COPYRIGHT AND ARE THE PROPERTY OF CRN. NO PART OF THESE DRAWINGS AND RELATED DOCUMENTS MAY BE REPRODUCED OR TRANSMITTED IN ANY FORM OR BY ANY MEANS, ELECTRONIC OR MECHANICAL, INCLUDING PHOTOCOPYING, RECORDING, OR BY ANY INFORMATION STORAGE AND RETRIEVAL SYSTEM, WITHOUT THE WRITTEN PERMISSION OF CRN.