




PART PLAN

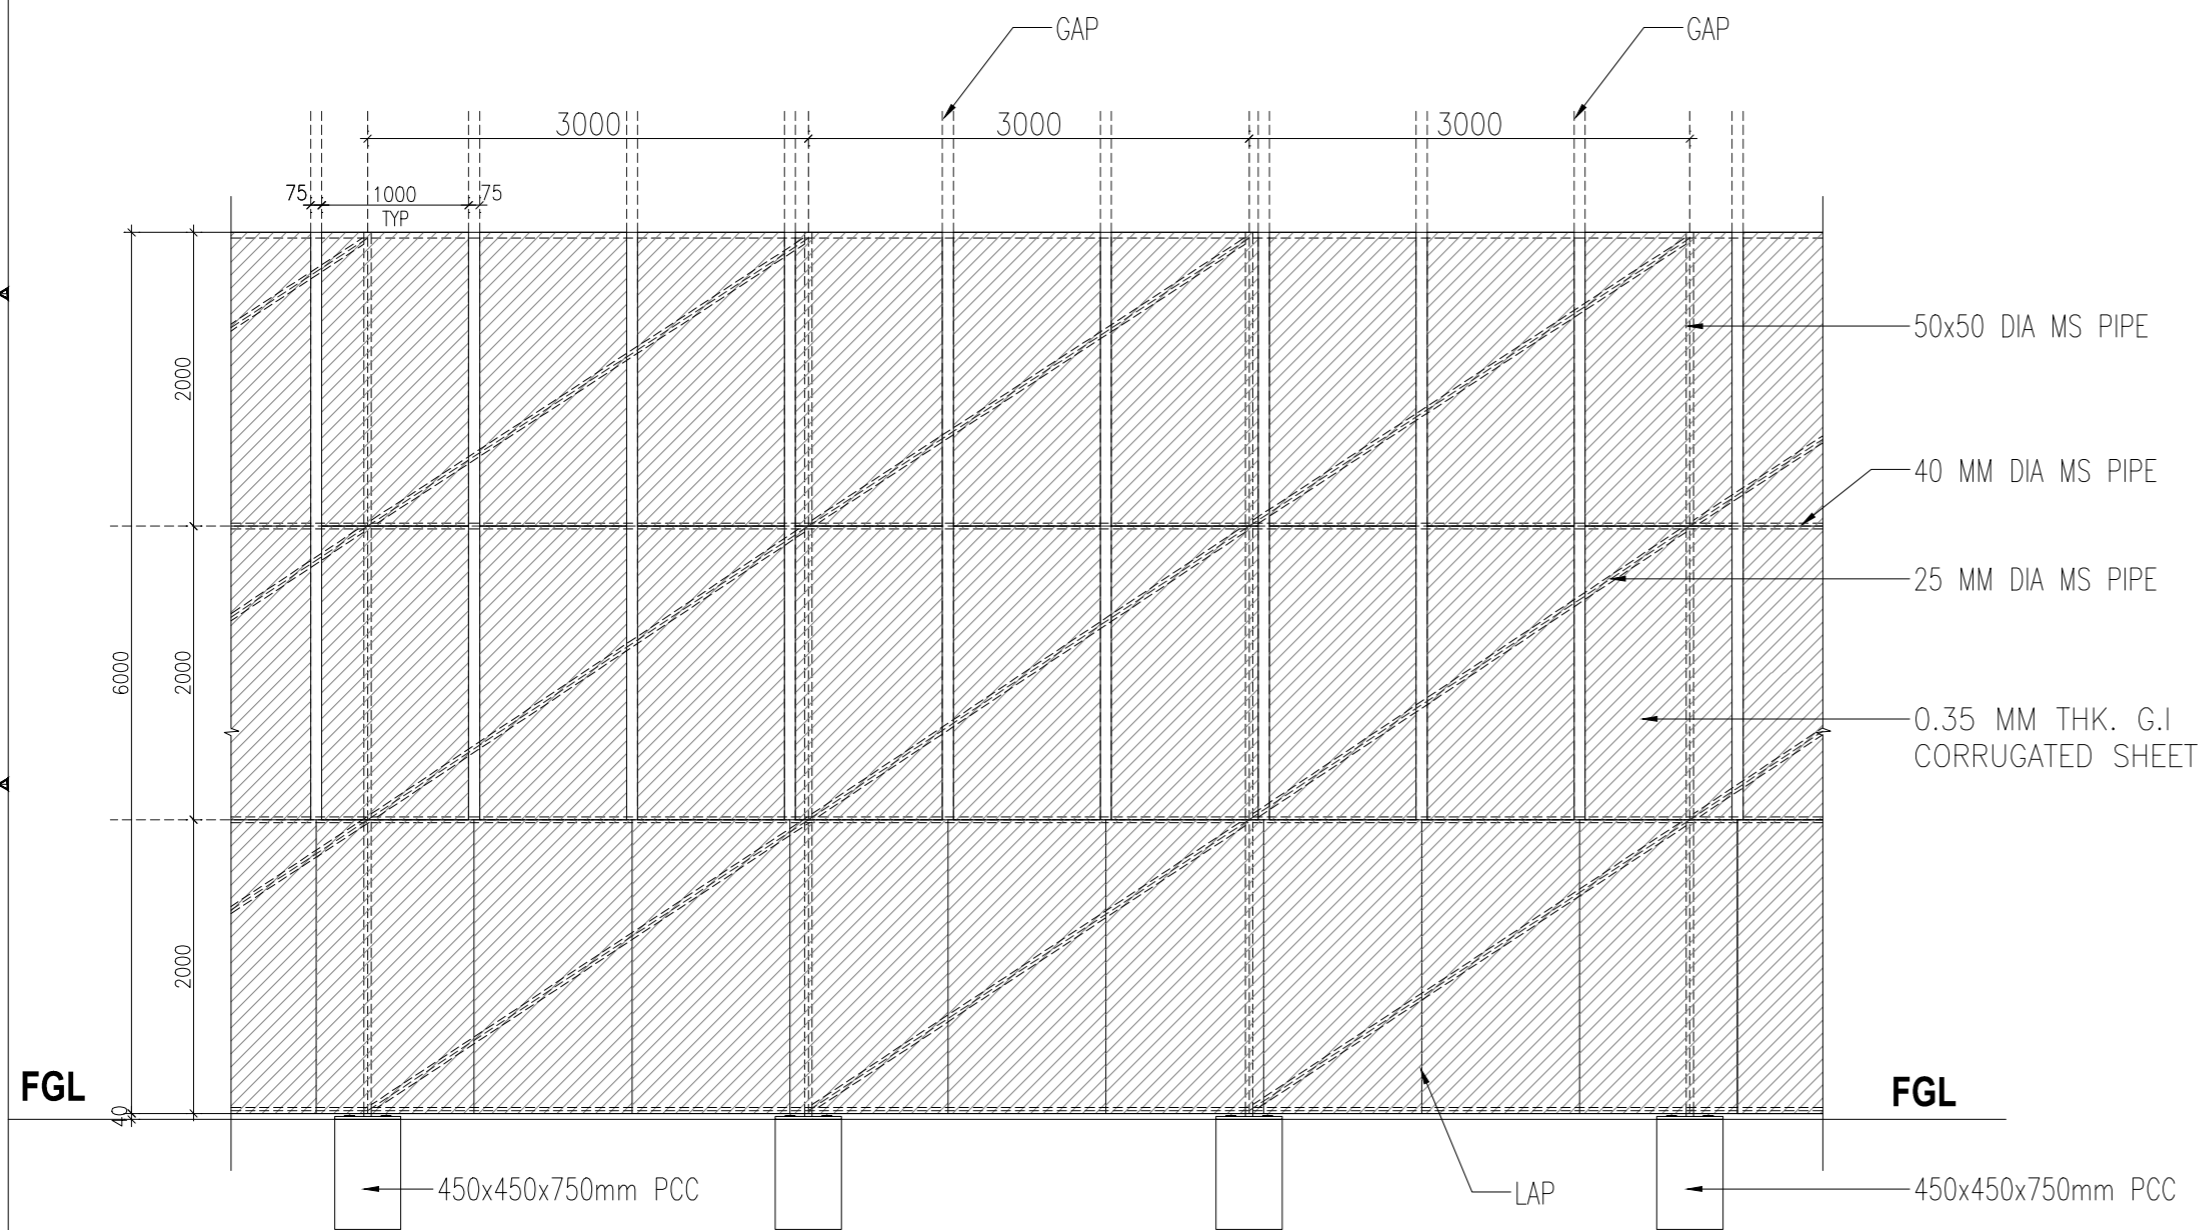

PART ELEVATION

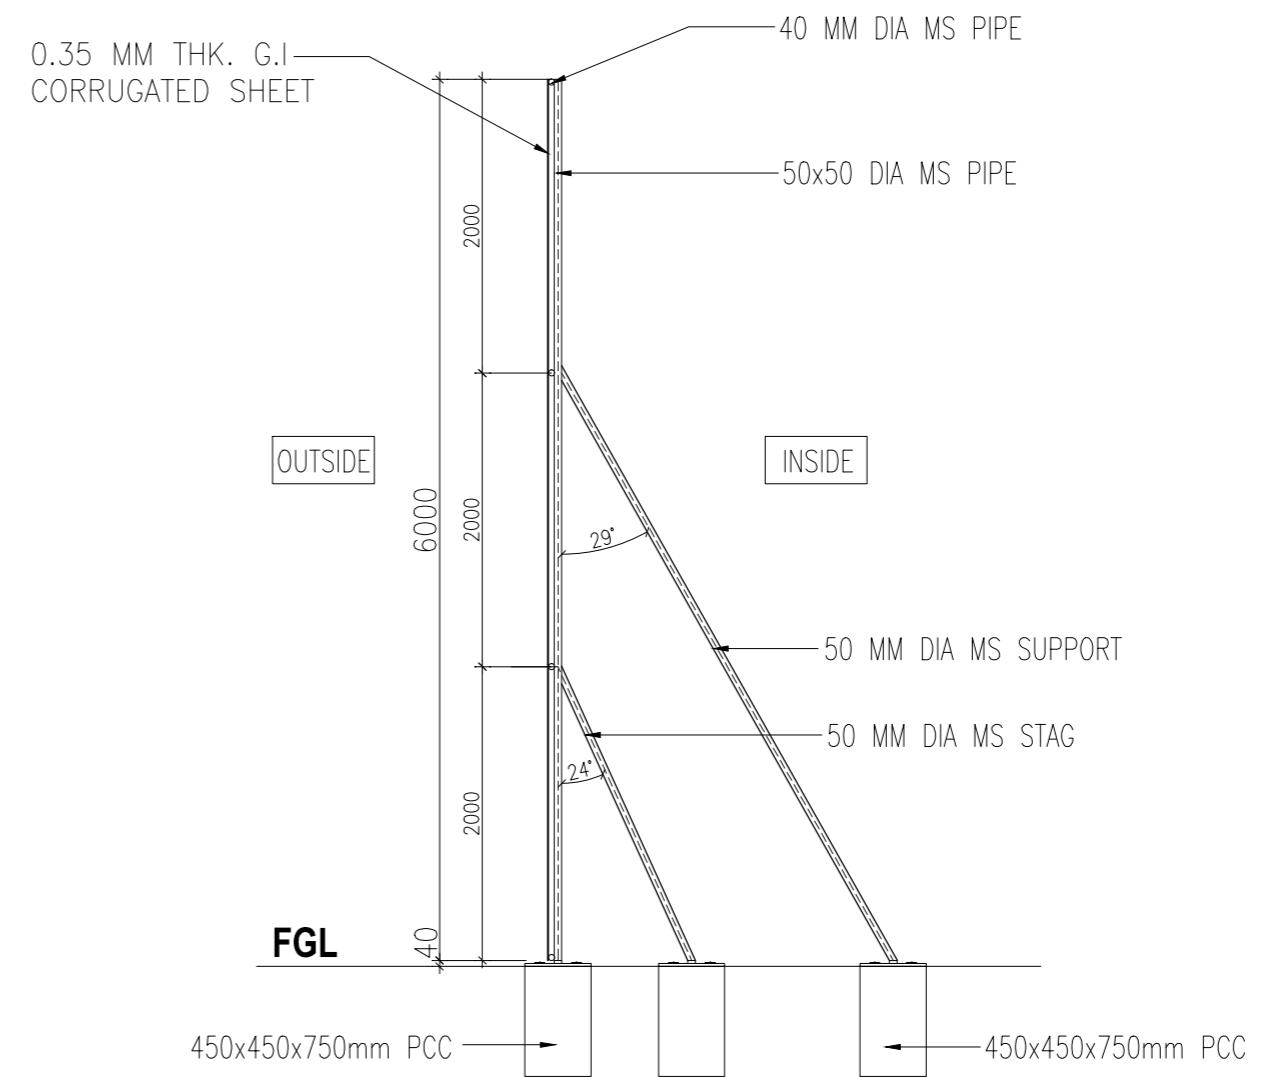

TYPICAL SECTION

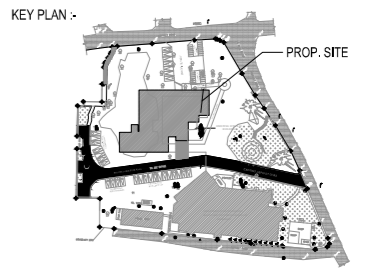

GENERAL NOTES:
 *ALL DIMENSIONS ARE IN MILLIMETRES AND ARE UNFINISHED DIMENSIONS UNLESS OTHERWISE SPECIFIED.
 *ALL LEVELS ARE IN METRES AND ARE UNFINISHED LEVELS UNLESS OTHERWISE SPECIFIED.
 *DO NOT SCALE DRAWINGS. ONLY WRITTEN DIMENSIONS SHALL BE FOLLOWED. ANY DISCREPANCIES NOTED SHALL BE BROUGHT TO THE NOTICE OF THE ARCHITECT PRIOR TO EXECUTION.
 *FOR DETAILS SUCH AS DOORS, WINDOWS, GRILLS, GRATES, SPLASHES, TOILETS, SPURLOCKS, HANDRAILS, RAILING, ETC. REFER RESPECTIVE ARCHITECTURAL DRAWINGS.
 *THESE DRAWINGS SHALL BE CORRELATED AND READ IN CONJUNCTION WITH RESPECTIVE CONSULTANT'S APPROVED DRAWINGS FOR STRUCTURAL, MECHANICAL, ELECTRICAL, PLUMBING, SANITARY, ELECTRICAL, AIR-CONDITIONING, VENTILATION, PAINTWORK, FINISHES & WATERPROOFING AND LANDSCAPING. ANY DISCREPANCIES NOTED SHALL BE BROUGHT TO THE NOTICE OF THE ARCHITECT PRIOR TO EXECUTION.
 *ALL TOILETS WILL HAVE SINK FLOORS (UNLESS OTHERWISE SPECIFIED) AS PER RESPECTIVE STRUCTURAL DRAWINGS, AND WATERPROOFING AS PER SPECIFICATION.
 *ALL ROOF SLABS TO HAVE WATERPROOFING AND INSULATION TREATMENT AS PER SPECIFICATIONS.

Construction work shall be executed only as per the latest revised drawings, unless a revision drawing is issued. The validity of the previous revision drawings shall be voided and no work shall be carried out on any independent revision. The Contractor is required to maintain a register of Drawing Issuance, listing drawing number & revision number, date, from whom received, date received, number of copies received, details to be added from time to time.

ISSUED FOR TENDER	19.11.13	MA	B.S
REV.	DESCRIPTION	DATE	BY (CHD)

AMENDMENT	
GRAPHIC SCALE:	0 0.5M 1M 2M 3M 4M 5M

CLIENT:
IIT MADRAS, CHENNAI.


PROJECT:
CONSTRUCTION OF BIOTECHNOLOGY AND CENTRE FOR SUSTAINABILITY BUILDING (GROUND + 6 FLOORS) AT IIT MADRAS

DRAWING TITLE:
TEMPORARY BARRICADE DETAIL

SCALE : 1:50 @ (A2)	DRAWN : M.ABIRAM	REV
DATE : 19.11.2013	CHD : BALAJIS	

DRAWING NO:
IIT-Ch-BIO-AR00-04-50-172576

T1

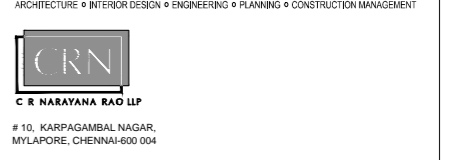

B.Arch. (Hons.), M.Arch., (Coll.), F.I.I.A., Int.Assoc.A.I.A.,
 Registered Architect.

BIO-TECH