




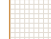


PROPOSED PLAN

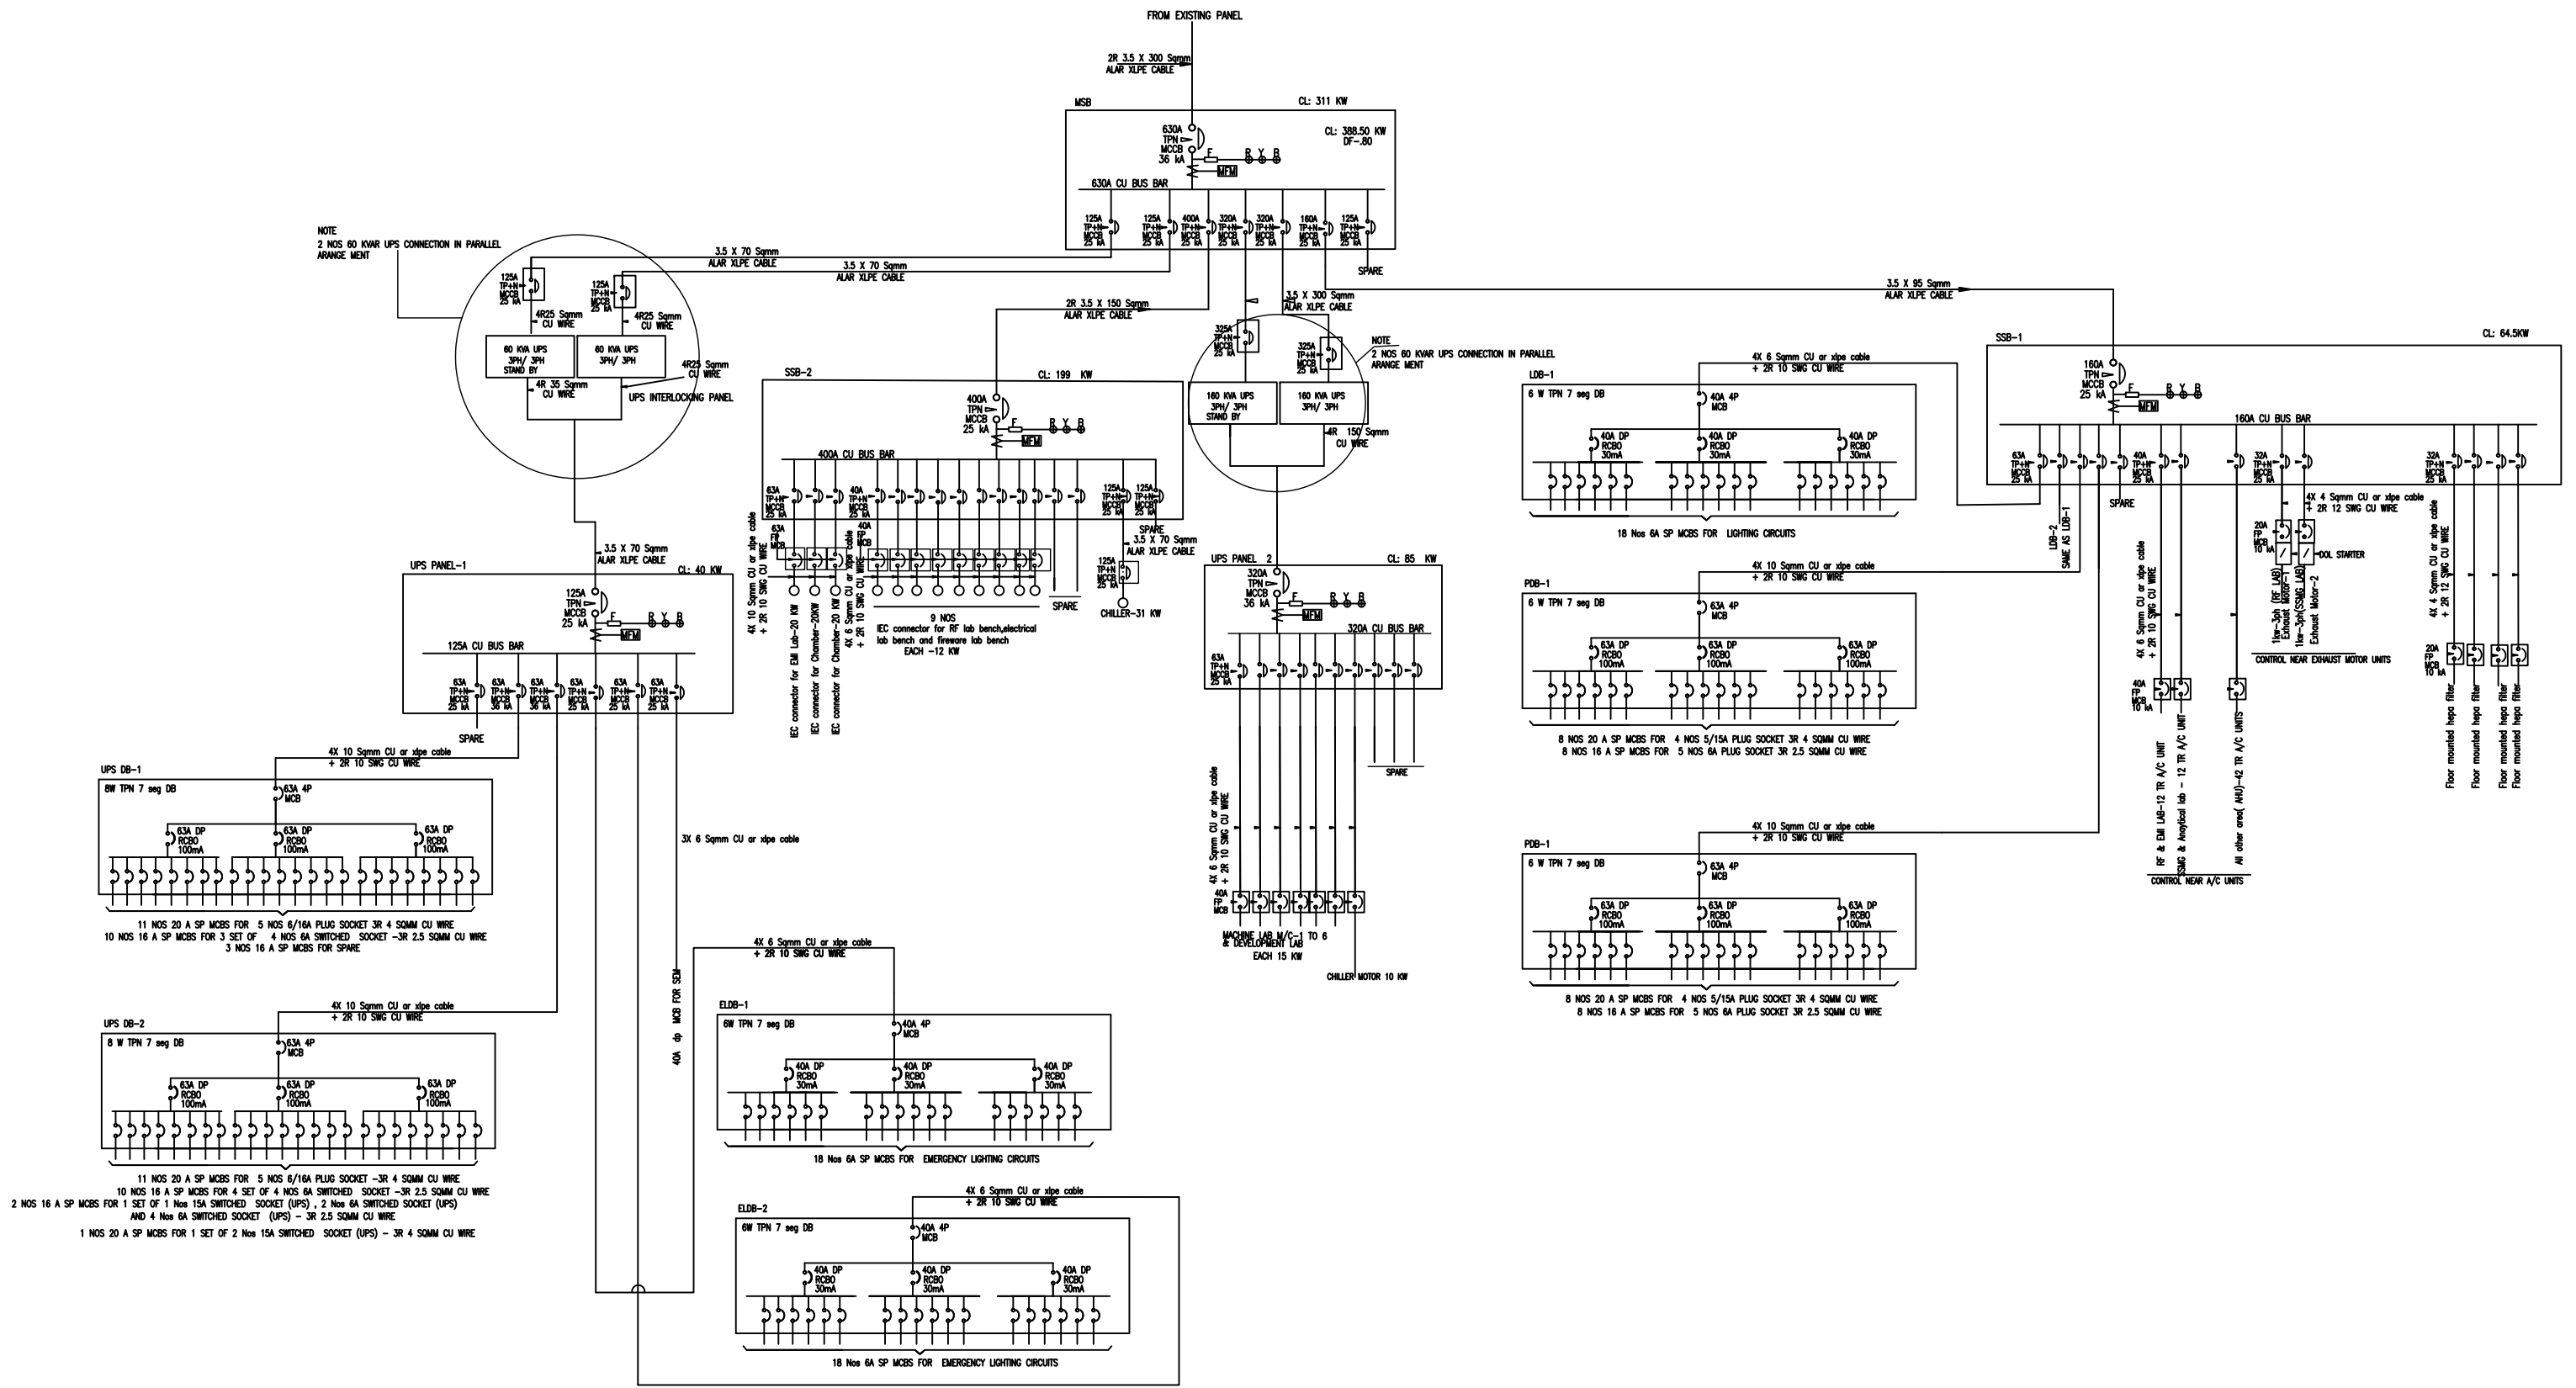


SINGLE LINE DIAGRAM

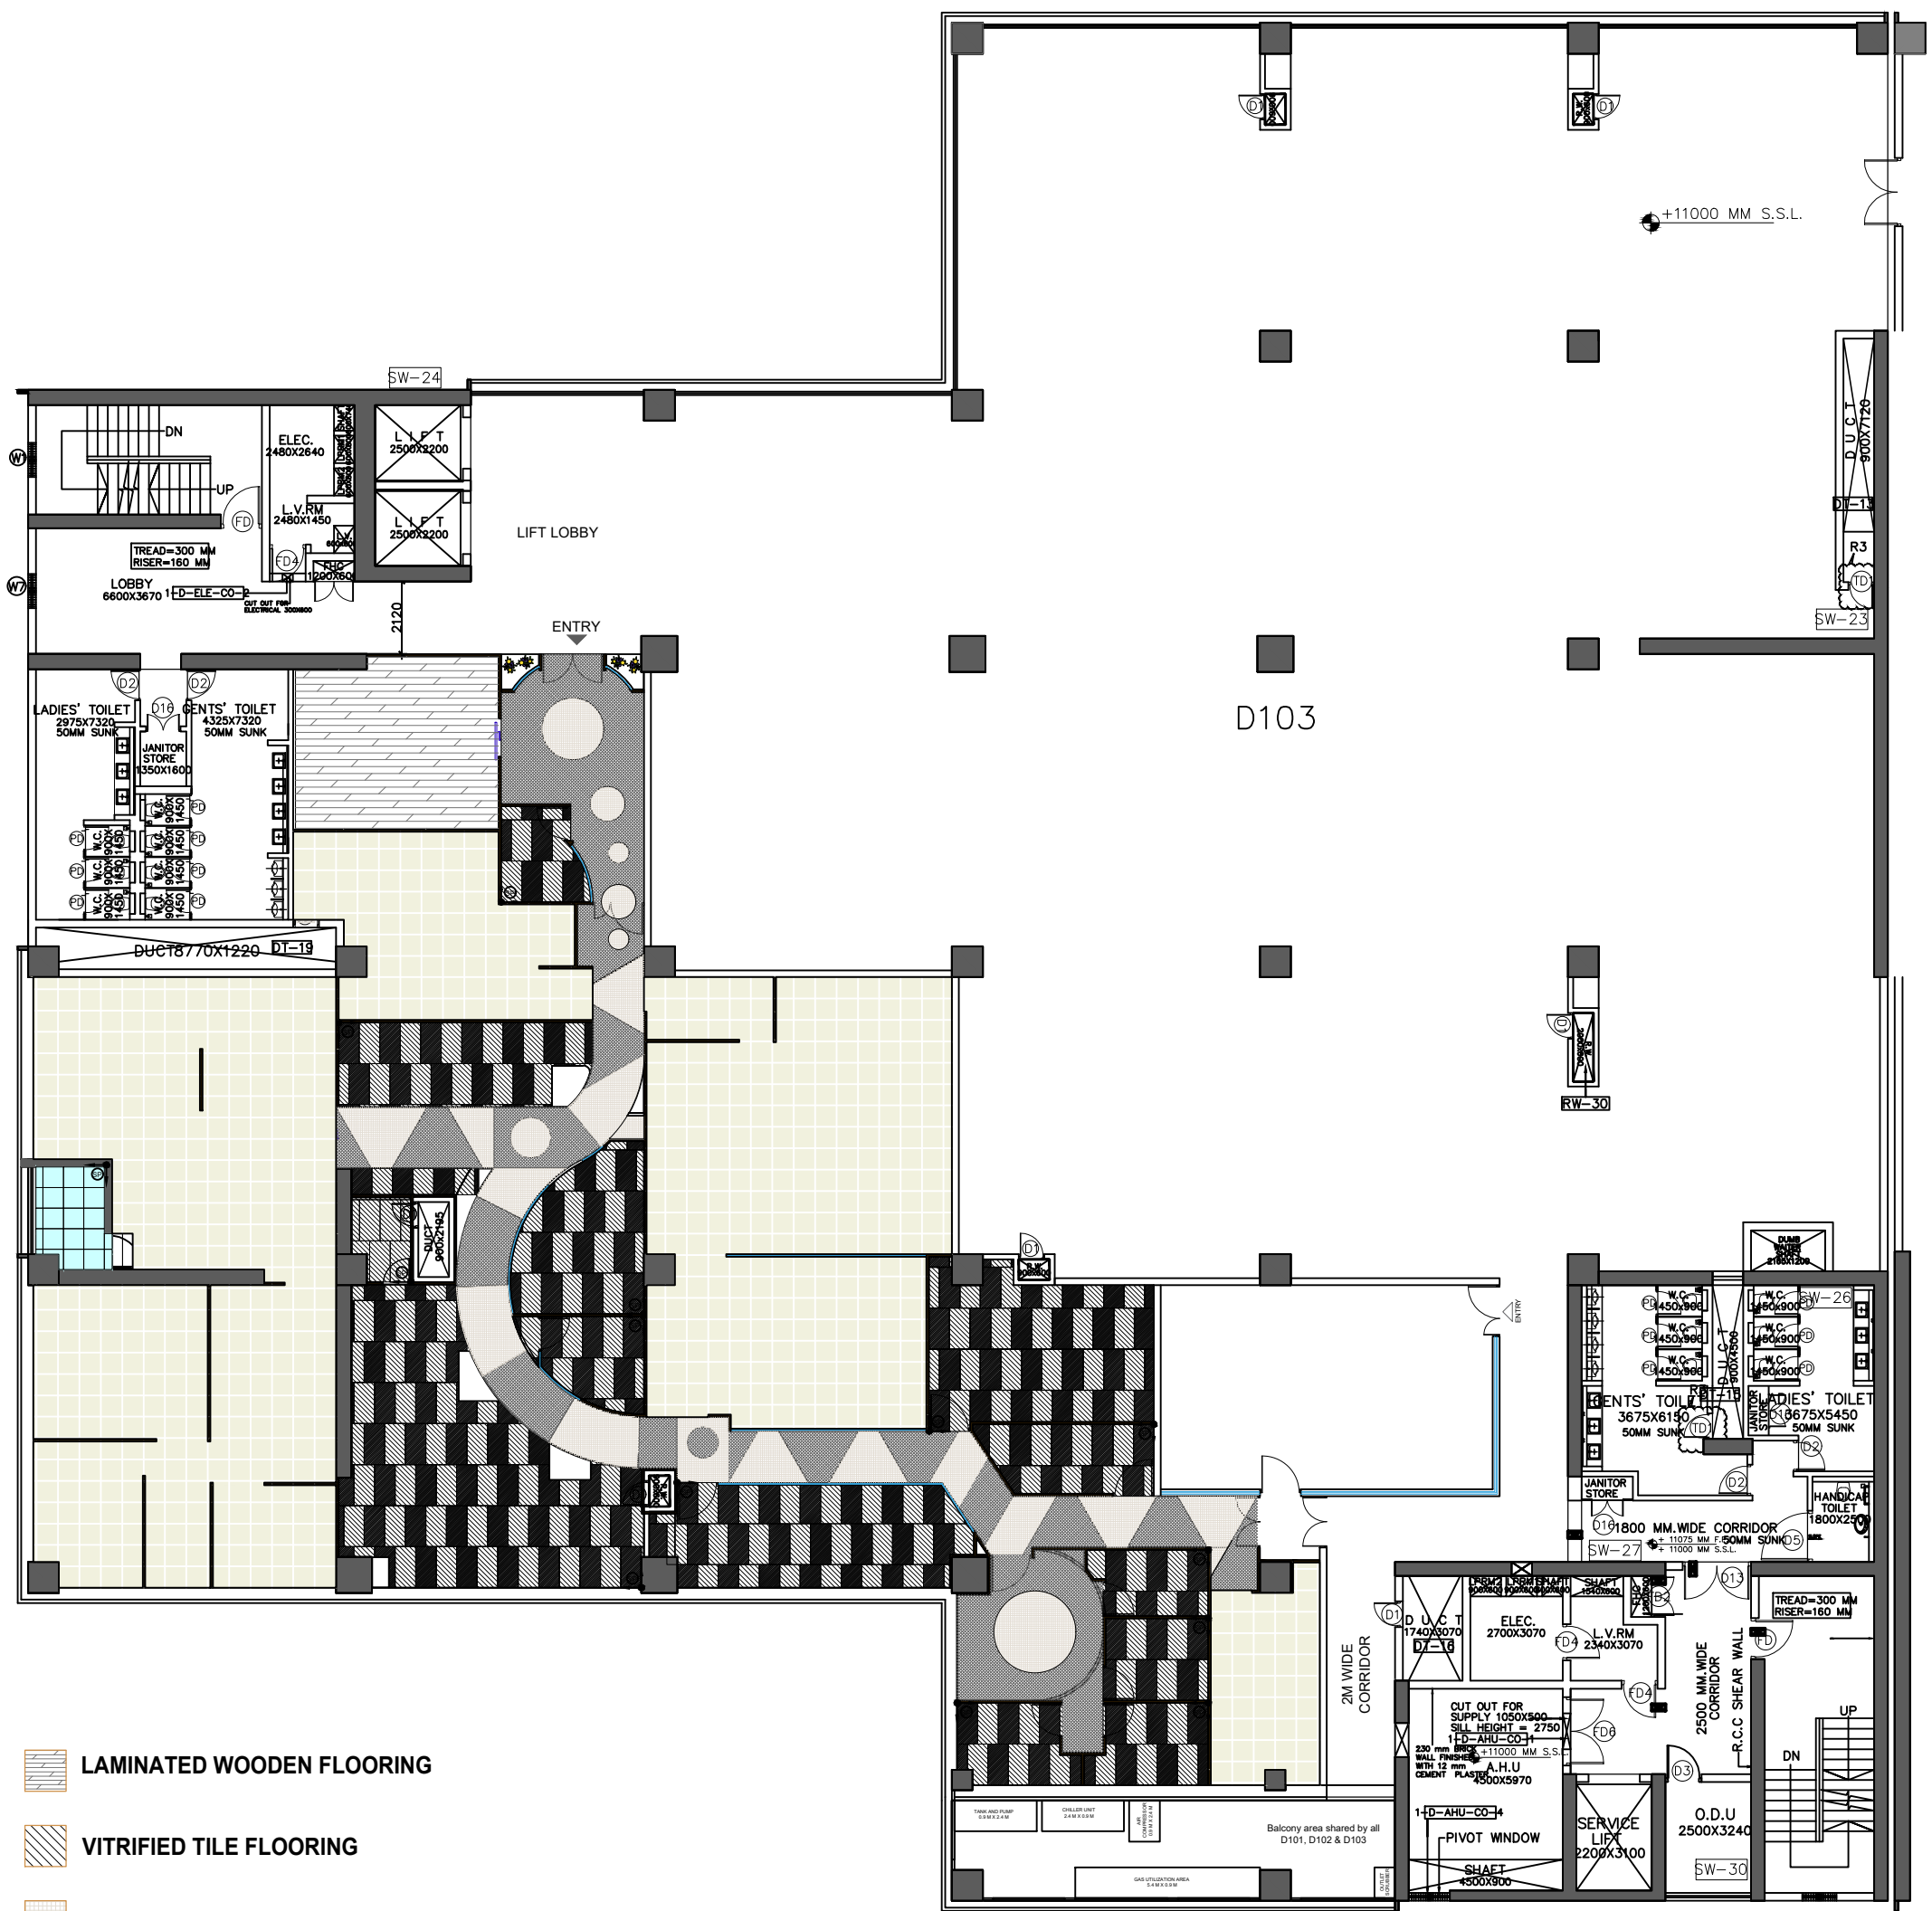


-  LAMINATED WOODEN FLOORING
-  VITRIFIED TILE FLOORING
-  GRANITE FLOORING
-  RAISED ACCESS FLOORING
-  VINYL FLOORING

PROPOSED FLOORING PLAN

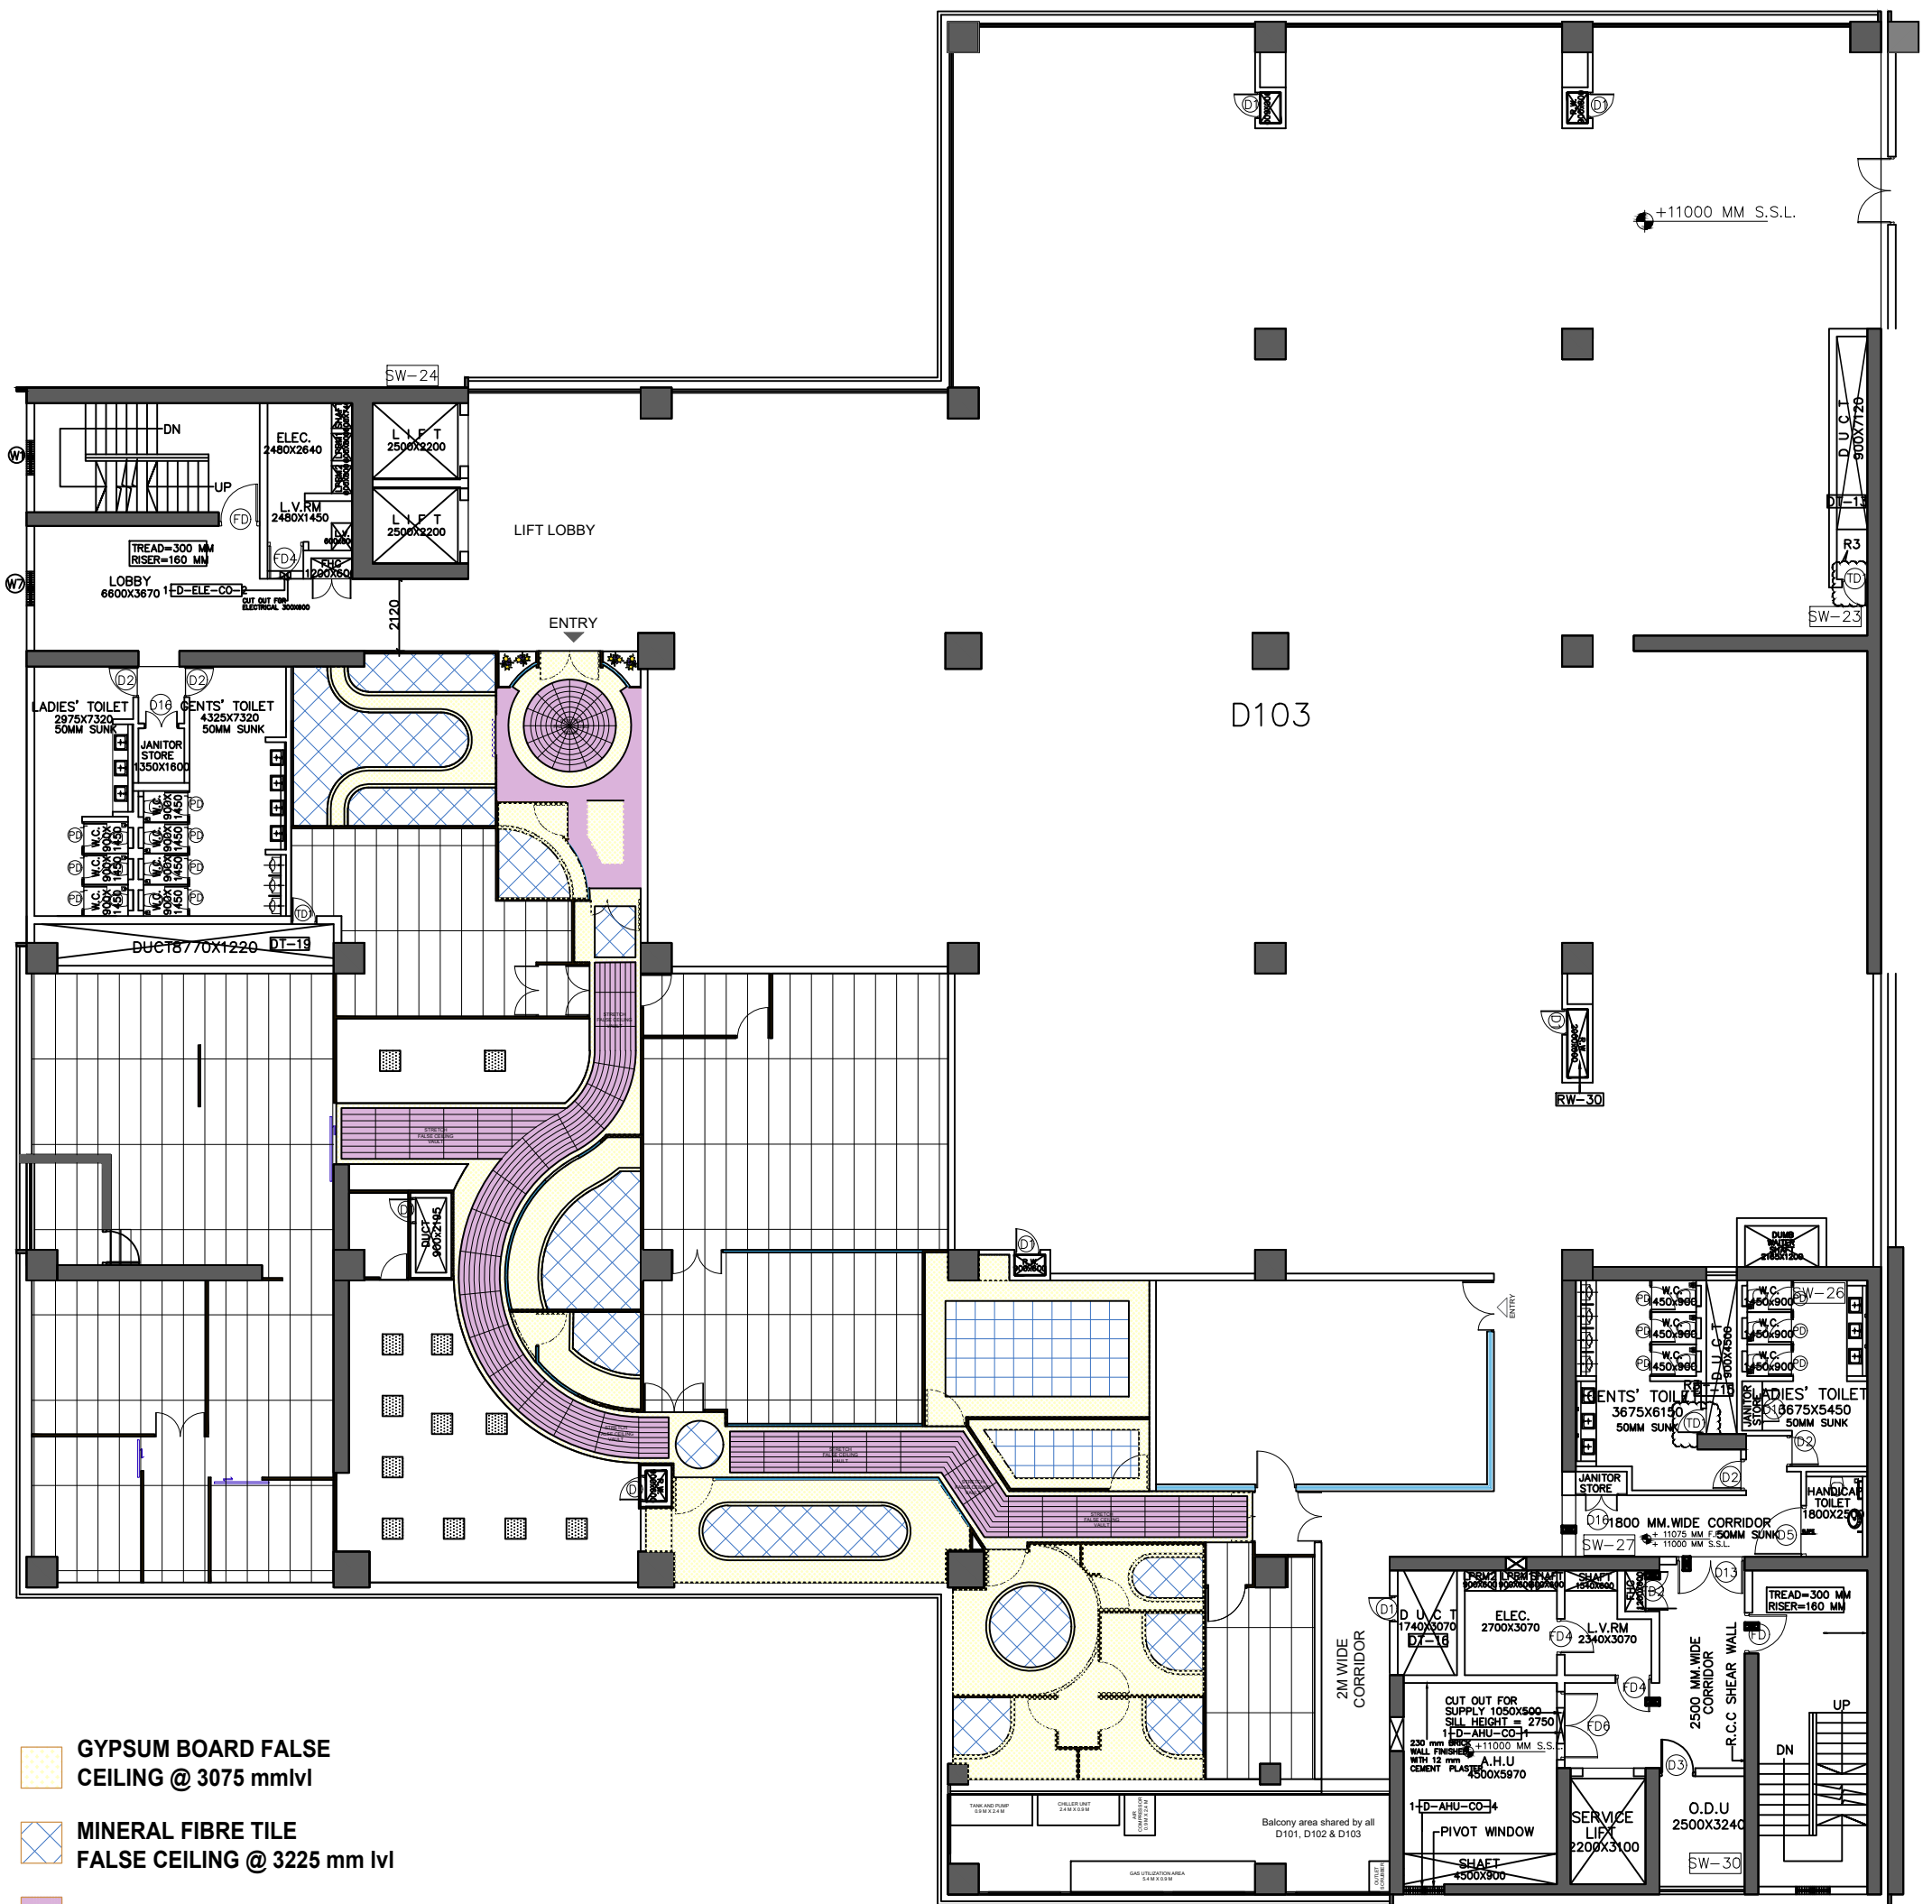


- GYPSUM BOARD FALSE CEILING @ 3075 mmlvl
- MINERAL FIBRE TILE FALSE CEILING @ 3225 mm lvl
- STRETCH FALSE CEILING
- CLEAN ROOM FALSE CEILING @ 3225 mm lvl
- ACOUSTICAL CLOUDS
- EXPOSED SOFFIT FINISHED WITH ACRYLIC EMULSION

PROPOSED FALSE CEILING PLAN

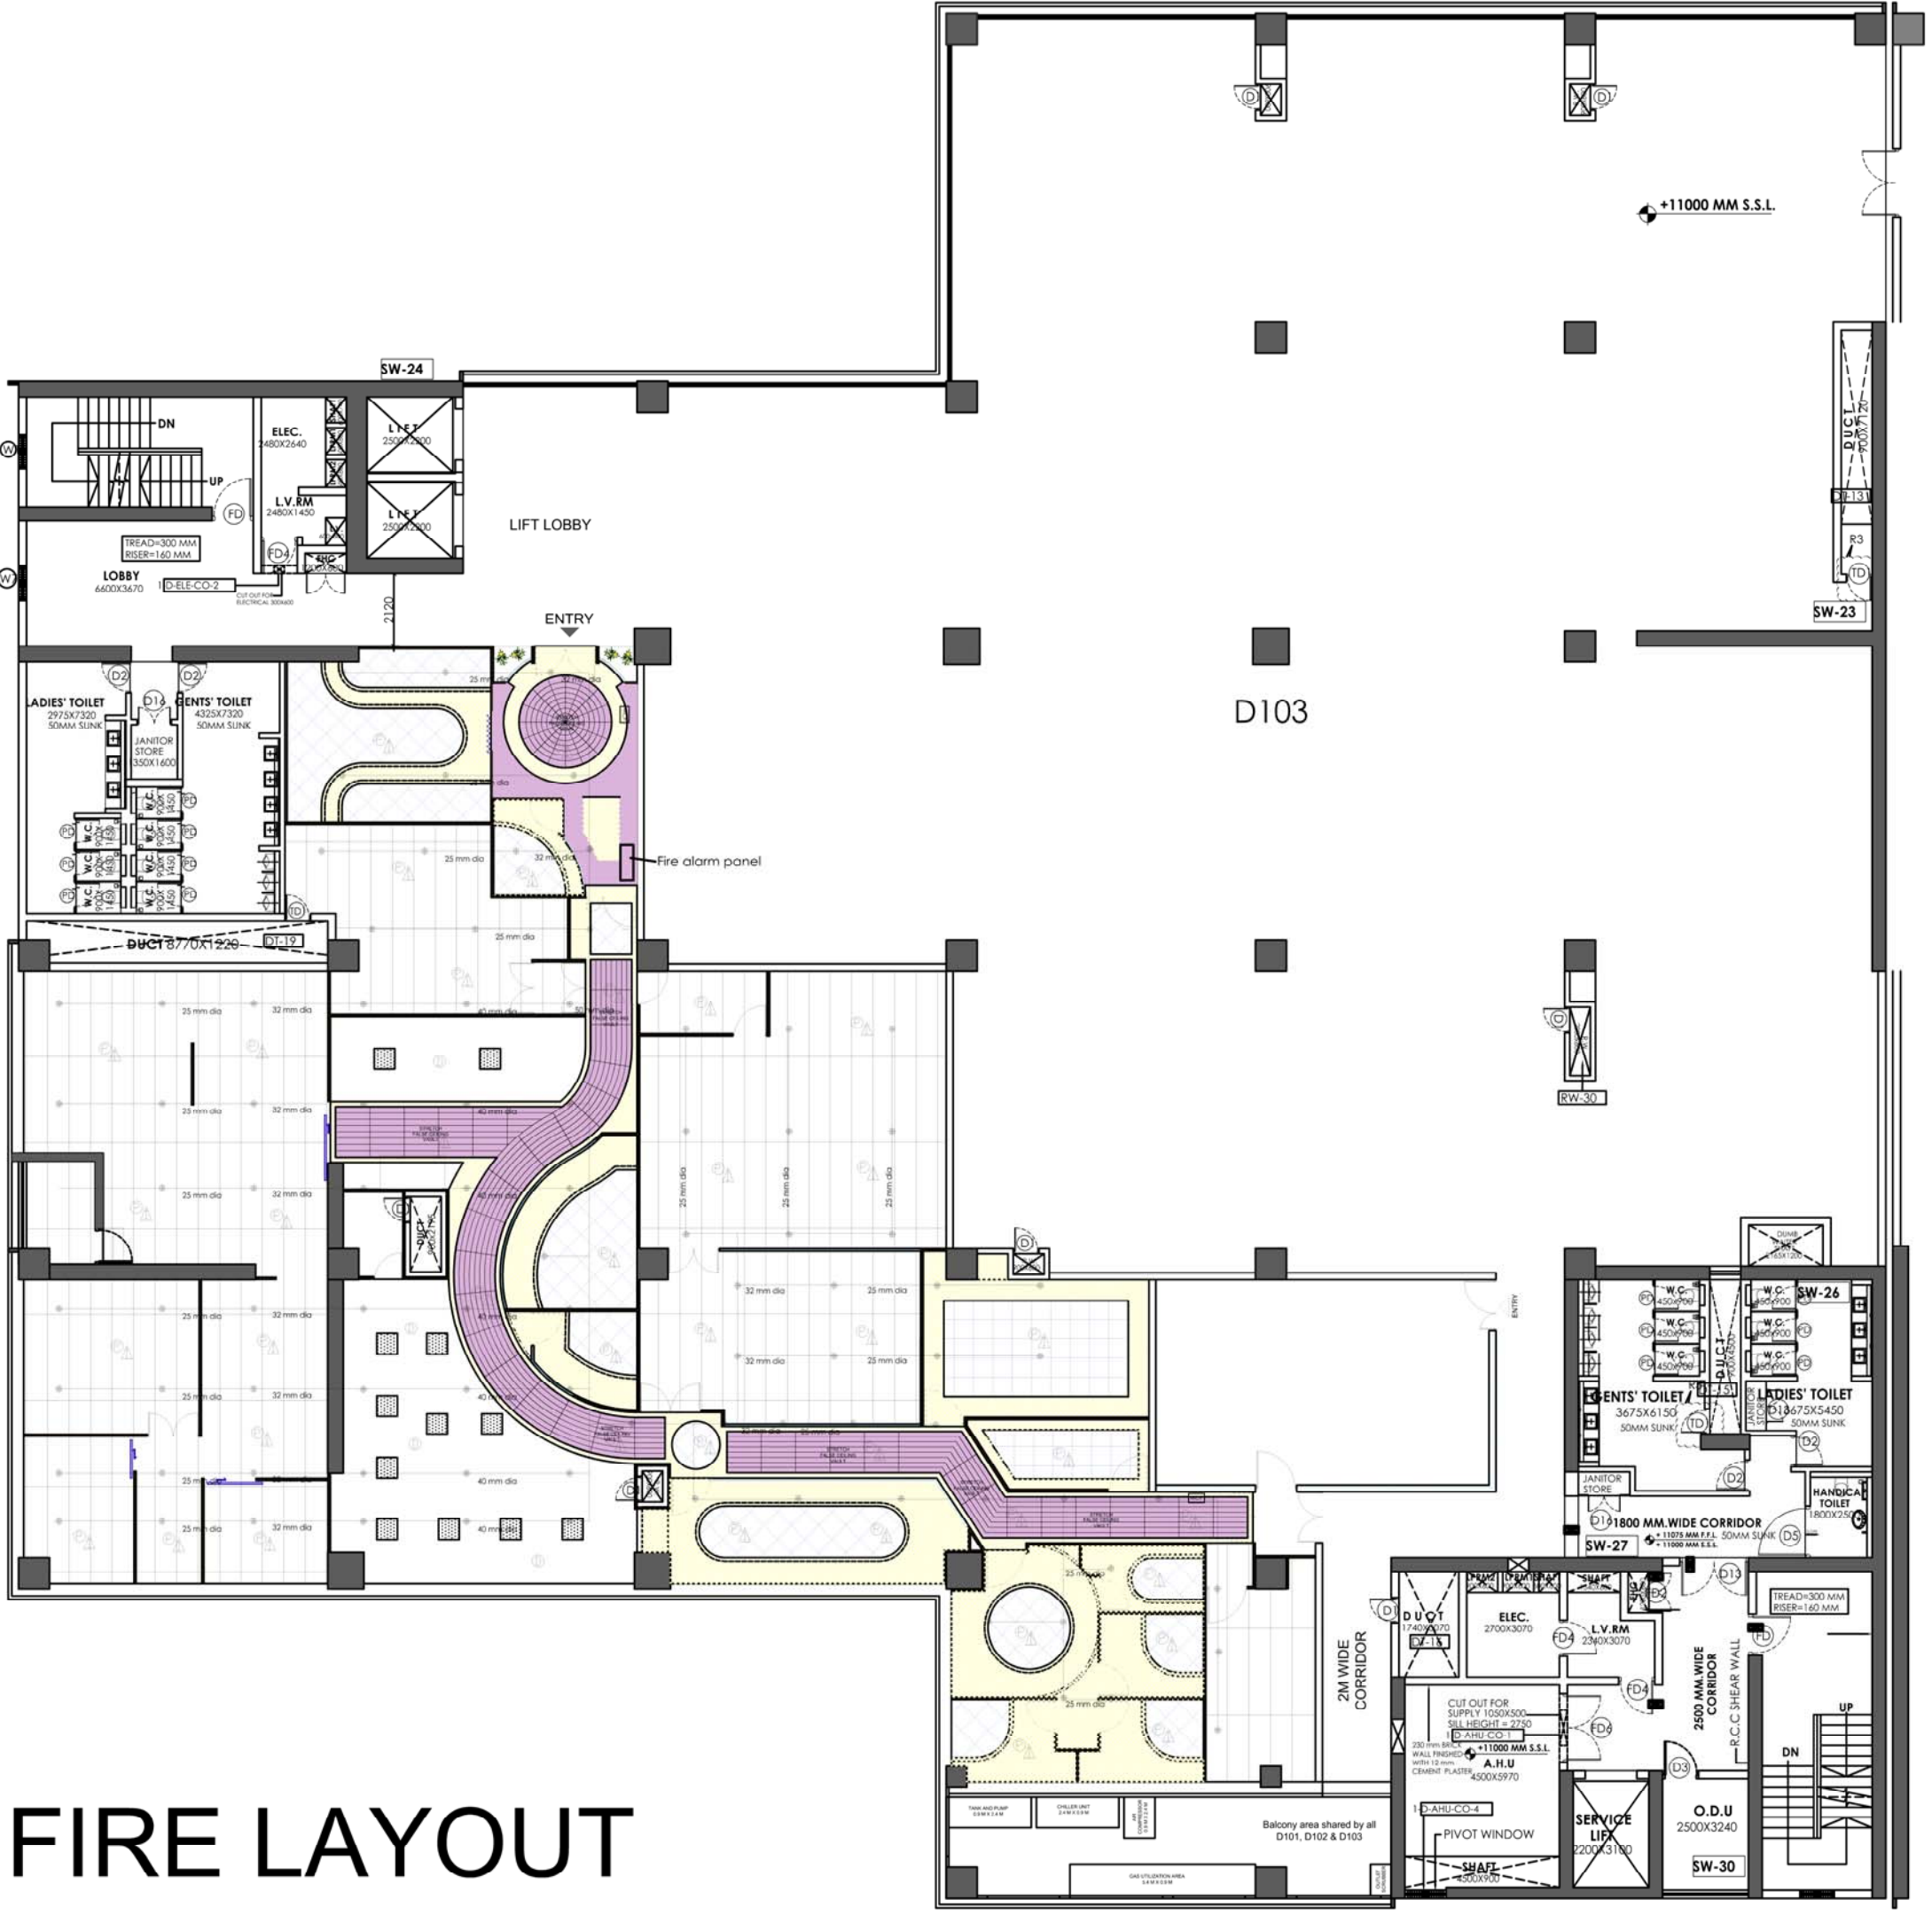

FIRE LAYOUT

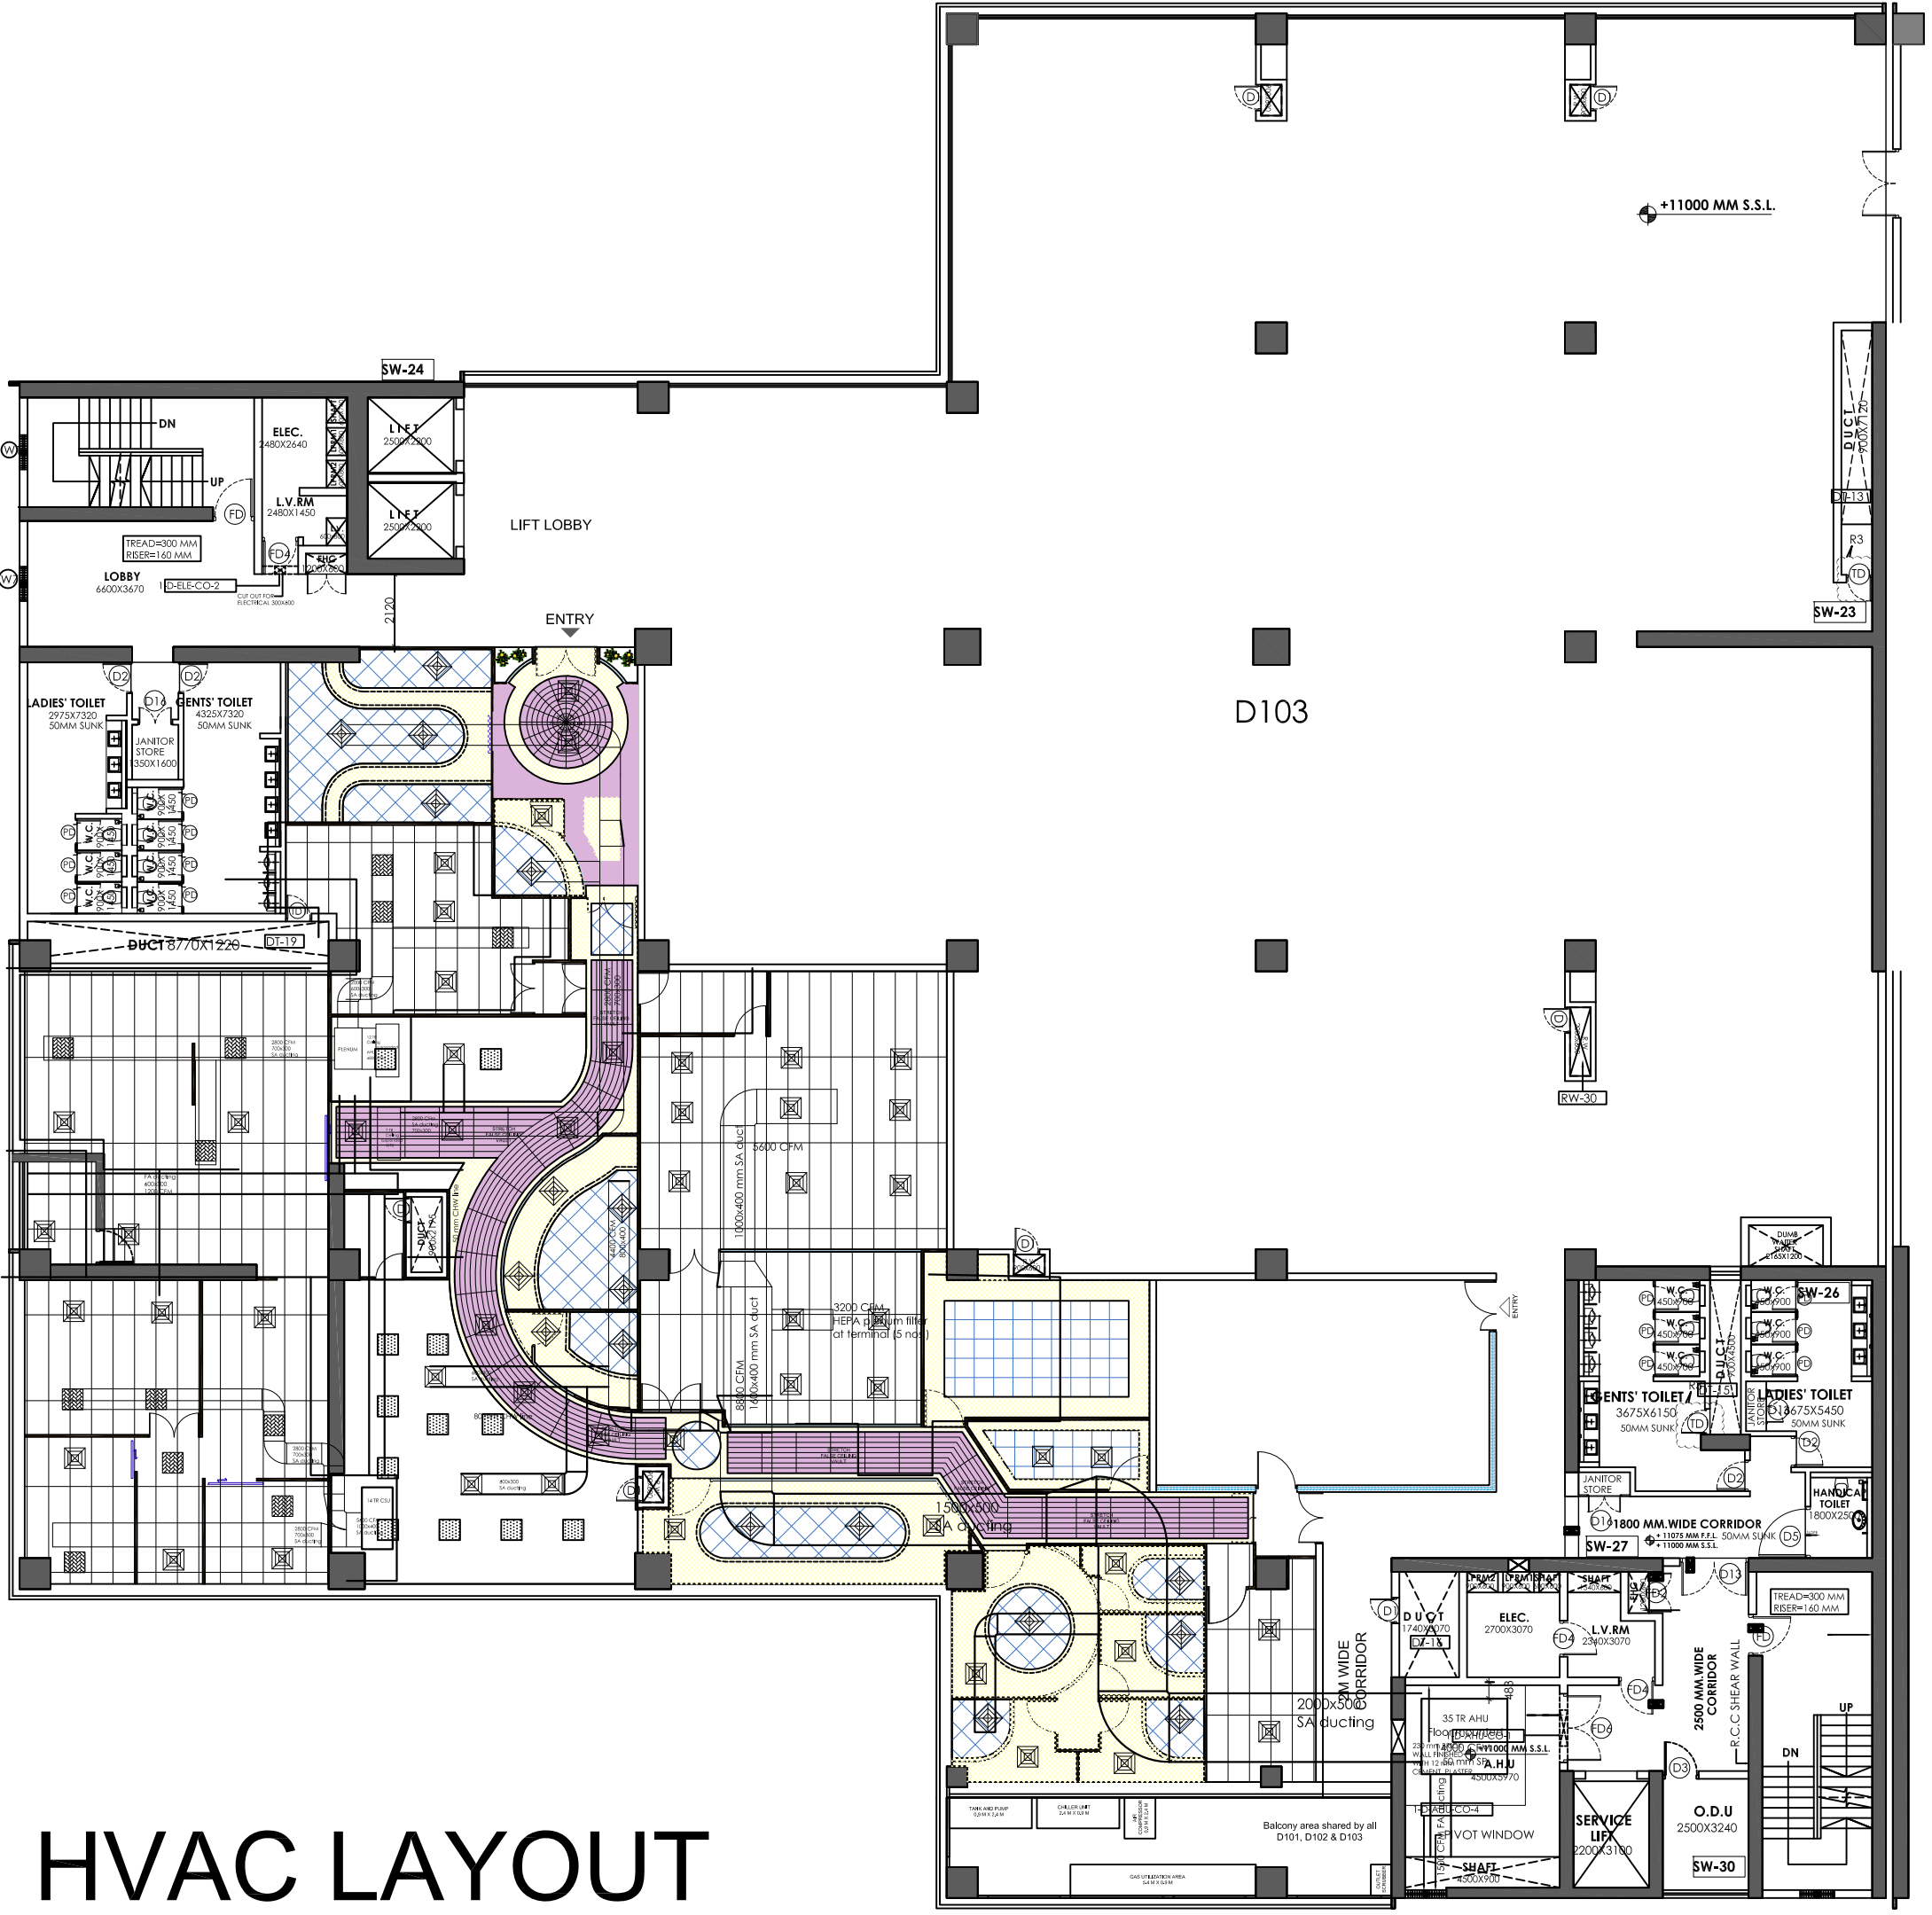

HVAC LAYOUT