




**SECTION THROUGH TYPICAL LAB TABLE
(SPLIT SECTION THROUGH SEATING AREA
IN RHS & THROUGH STORAGE ON LHS)**

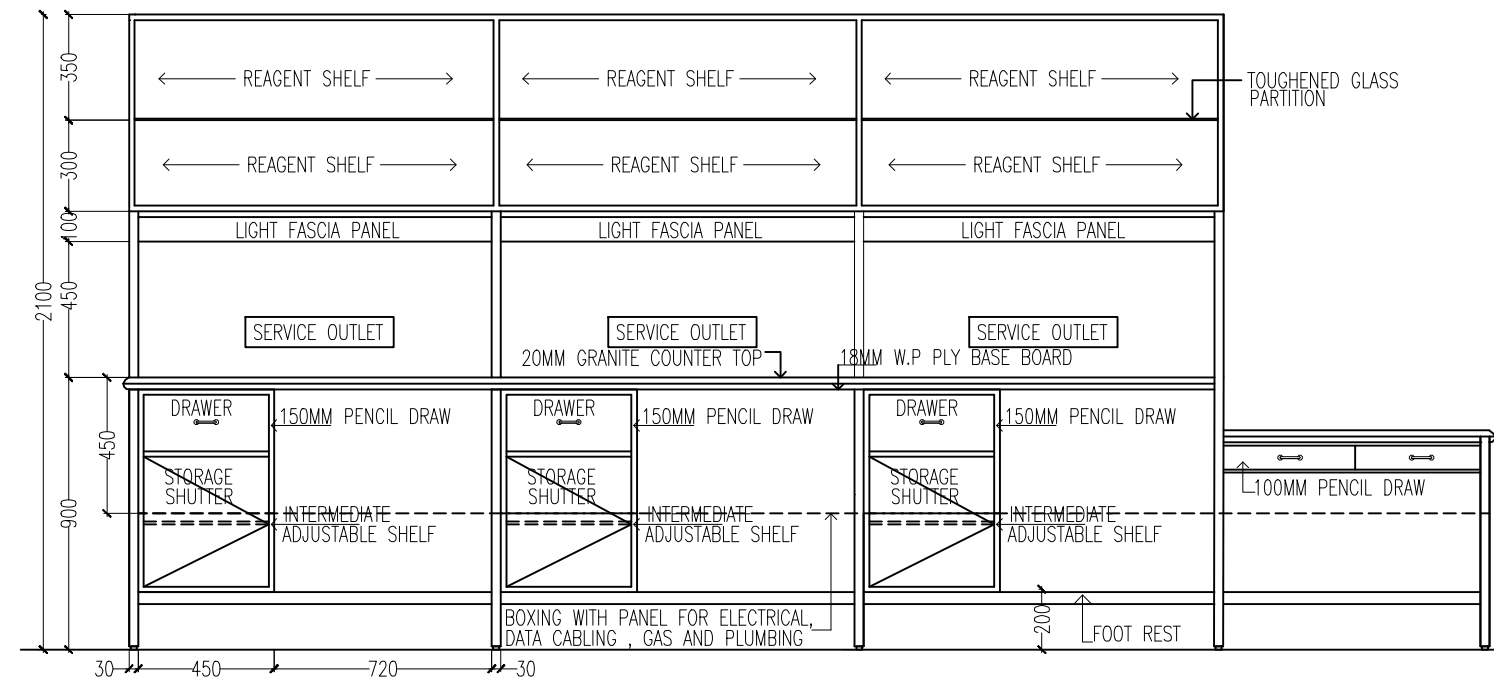

ELEVATION

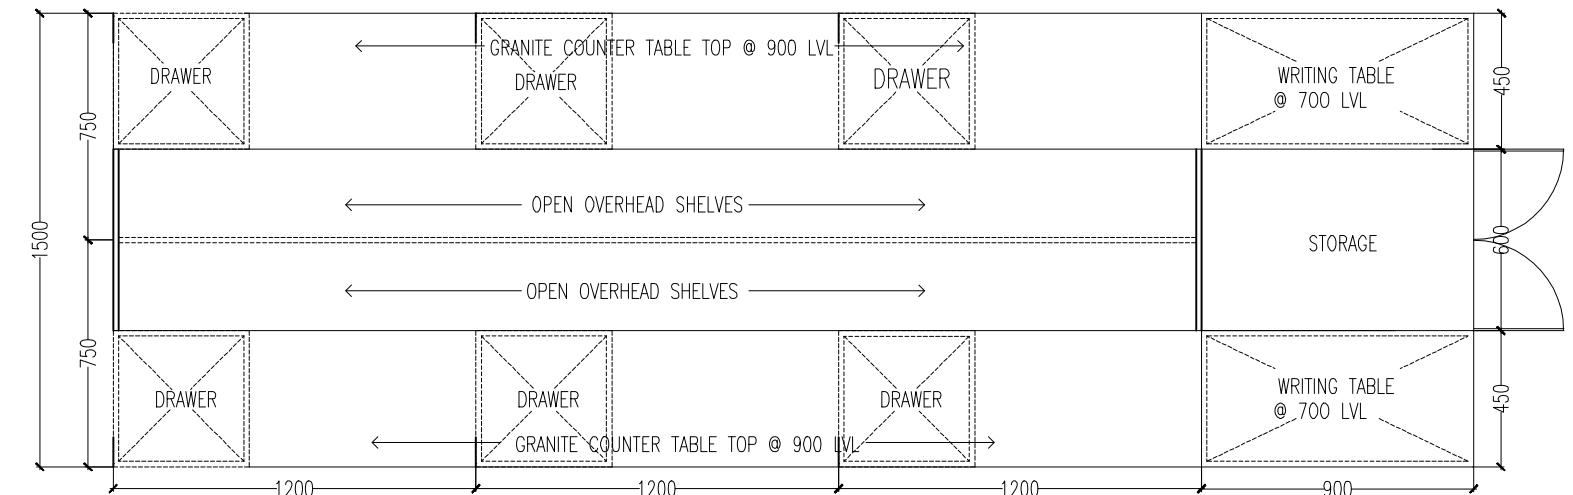

PLAN

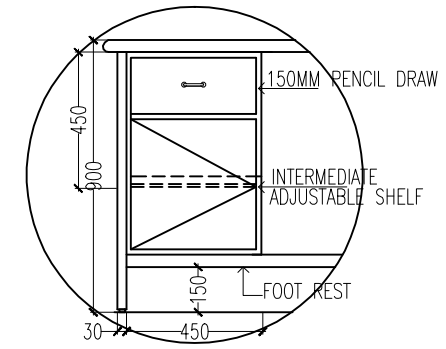

ELEVATION

NOTES:

Rev.	Summary of Changes Made	Date	By

PROJECT:
**PROPOSED INTERIORS FOR
BIO INCUBATOR AT IITMRP & IIT,M**

CLIENTS:
BIO INCUBATOR


ARCHITECTS:
Varsha & Pradeep
No. 1/427, K.C.G. COLLEGE ROAD,
KARAPAKKAM, CHENNAI: 600 097
Tel : +91-44-2978 2637 / 48
e-mail : vparchitects@yahoo.co.in

CONSULTANTS:

Structure	XXIOXIXO	HVAC	IXIXOX
Electrical	IXOXIXOXO	Networking	XIXOXIXOXI
Plumbing	OXIXOX	XOXIXO	OXIXOX

DRAWING TITLE:
DETAIL OF LAB TABLE

Scale	1: 25
Date	MAR 24, 2014
Drawn by	CHITRAN
Checked by	PRADEEP

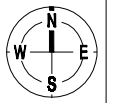

DRAWING NO.:
D-181

REVISION NO.:
R0

Drawing File Name: BL_RP_D181_R0_28.02.14_CH_VP14.dwg