



DETAIL - A

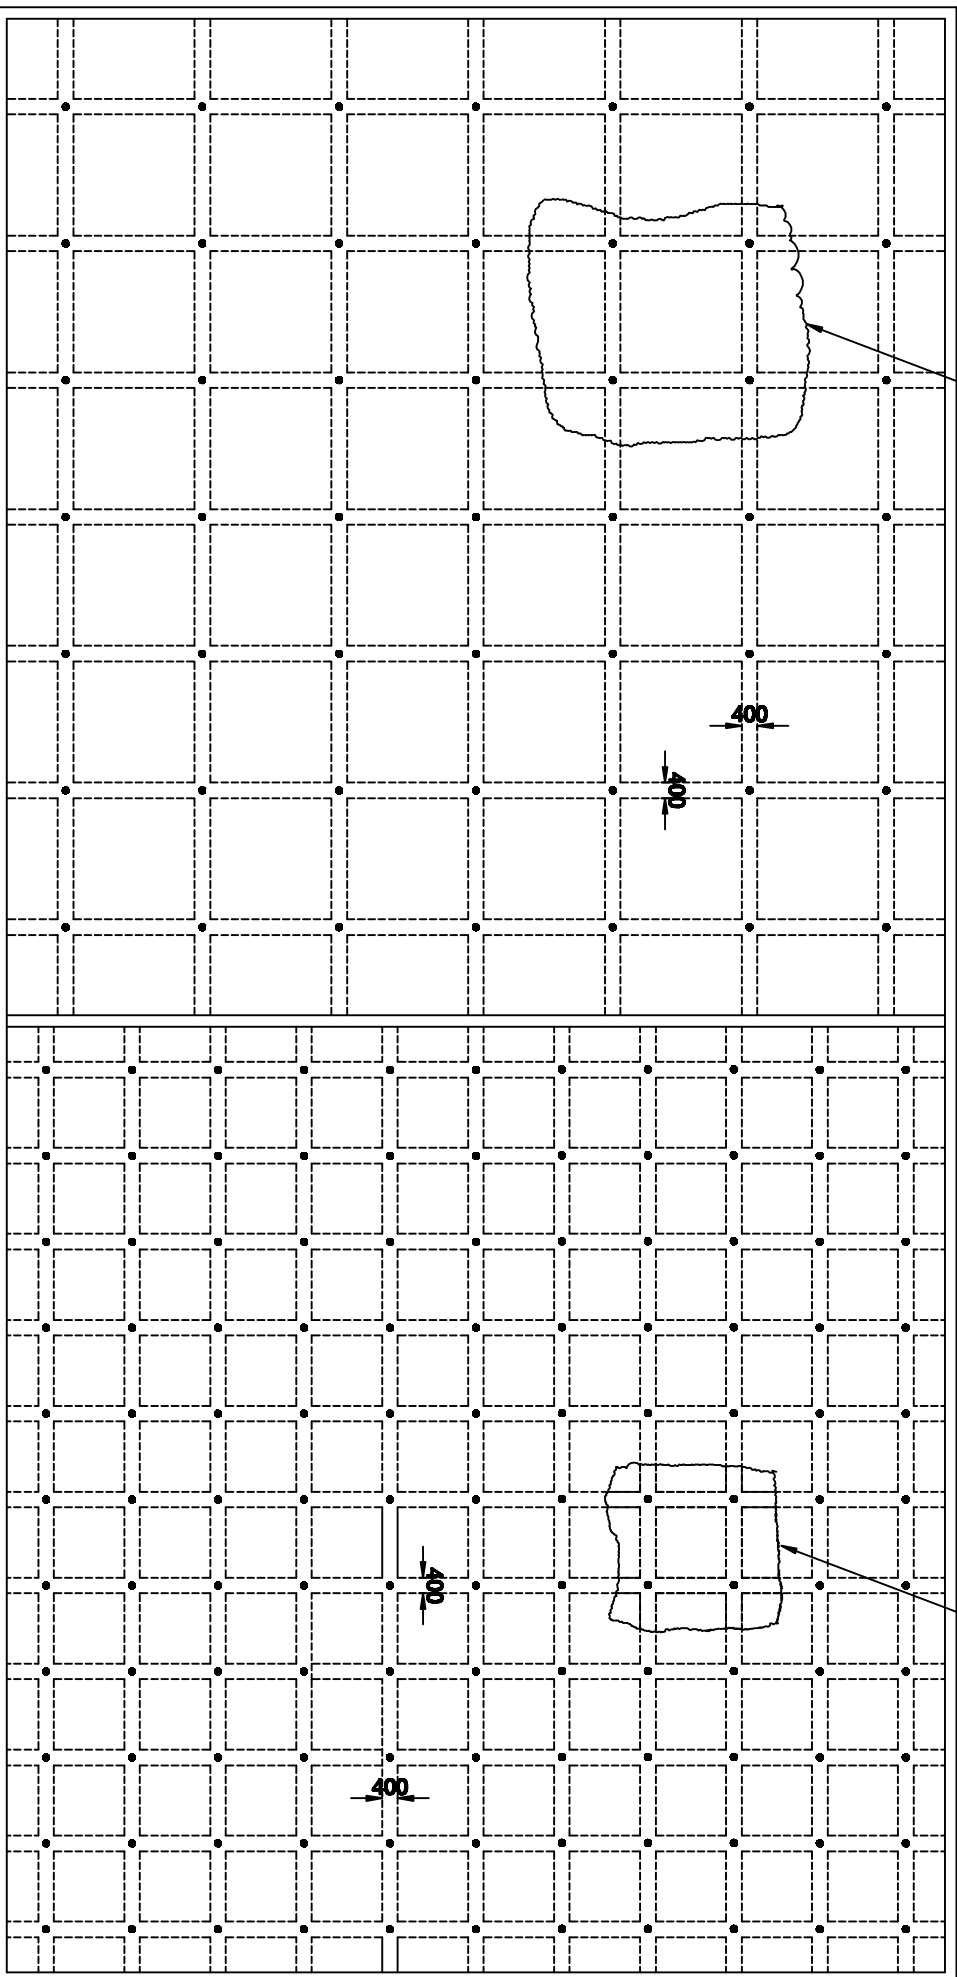


DETAIL - B

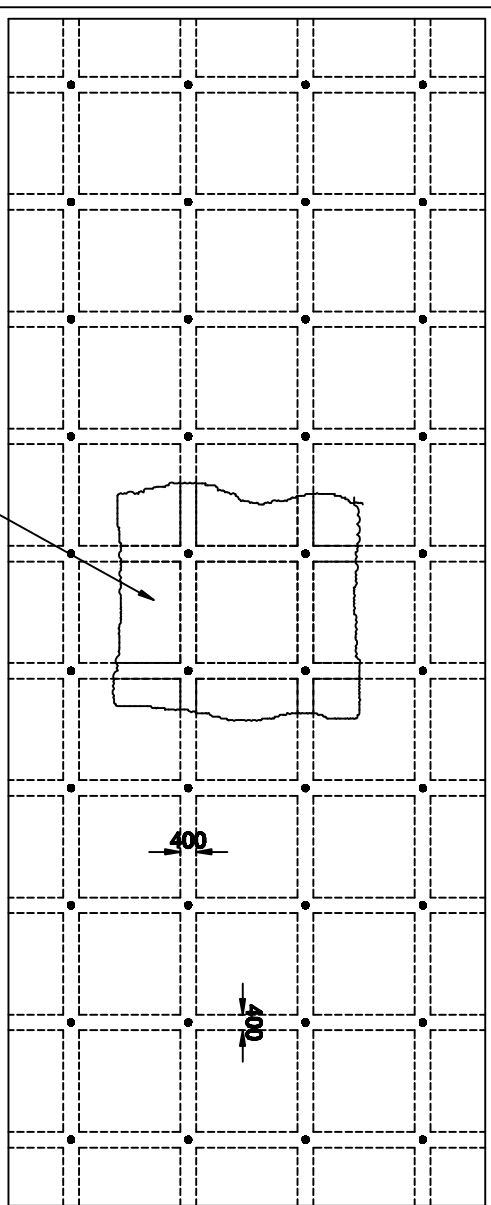

DETAIL - C

FOR DETAILS OF PILES DRAWING NO S.6 BE REFERRED.

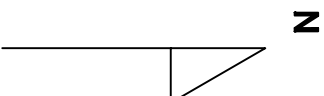

Tentative drawing

Pile layout and Concealed beam layout

Sl. NO	DATE	DETAILS OF REVISION

IIT MADRAS

ENGINEERING UNIT

RENOVATION OF SWIMMING POOL

DETAILS OF BASE SLAB / BEAM - 1

DESIGNED	CHECKED	SCALE
K. Sathishan	A.E.E./I.T.M	AS - 1 : 35
J. P.	E.E./I.T.M	24-4-12