


STEEL SAME AS GIVEN IN SECTION - 11

STEEL SAME AS GIVEN IN SECTION - 11

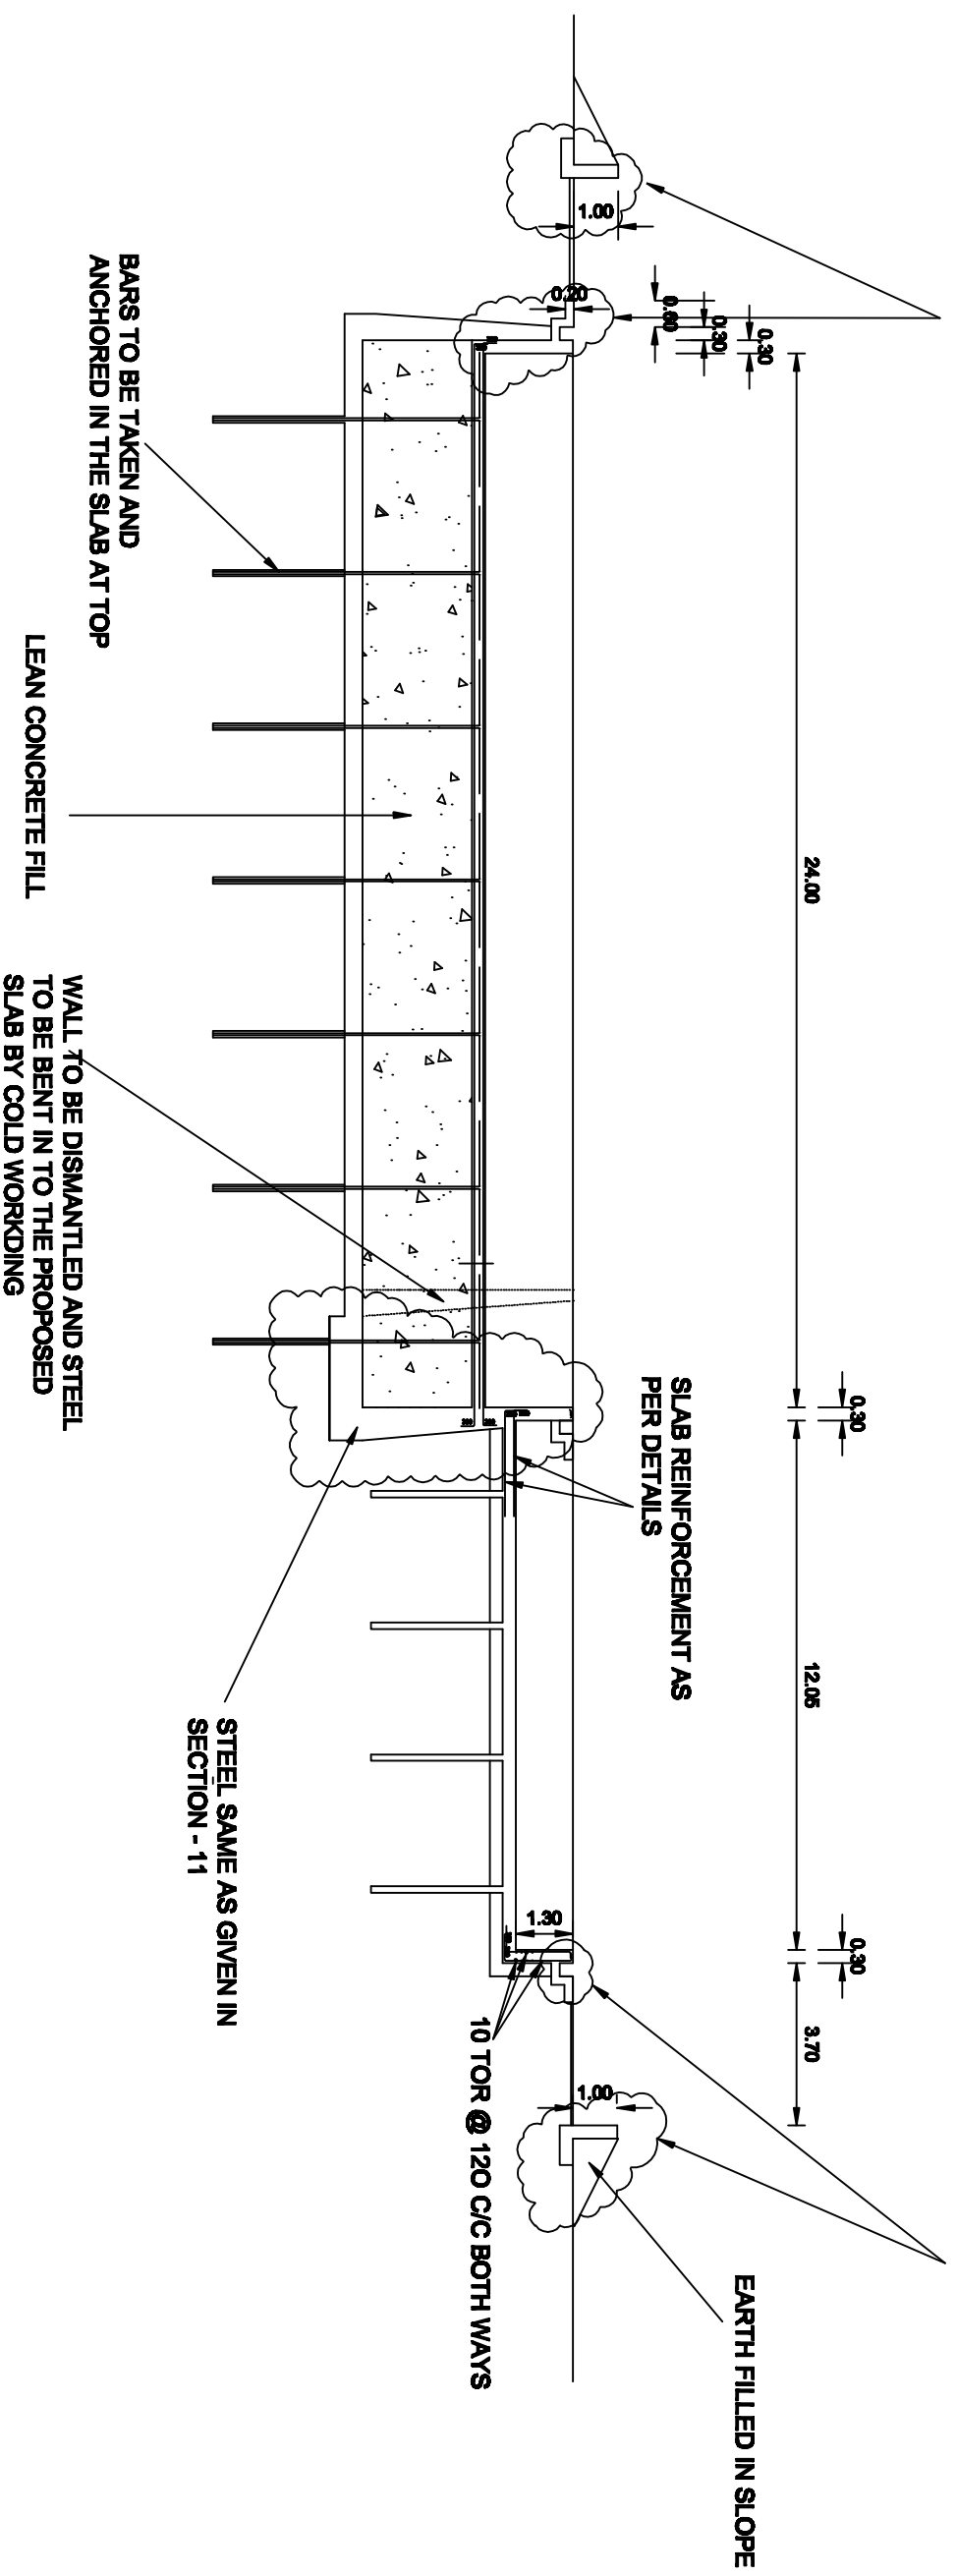

SECTION - 22

1. 80 MM THICK LEAN CONCRETE OF MIX M10 SHALL BE PROVIDED BELOW THE NEW/RCC FOUNDATION THAT IS TO BE CAST FOR THE SIDE WALL, DRAIN ETC
2. MIX OF CONCRETE - M35 GRADE
3. STEEL - Fe 500D GRADE
4. COVER TO STEEL - 30 MM

DIMENSIONS ARE IN METERS

IIT MADRAS	
ENGINEERING UNIT	
RENOVATION OF SWIMMING POOL	
DETAILS OF SIDE WALL	
DESIGNED	SCALE
K. Balakrishnan Consultant	8 E, IITM
DRAWN	DRG NO
J.P.	ITM/EUSWIM/8.9
EE, IITM	DATE
	REV
	2

1	21-4-12	Additional details added
1	02-02-12	SIDE WALL MODIFIED
S/L NO	DATE	DETAILS OF REVISION