



EXISTING PAVEMENT AROUND THE POOL

100 MM THICK LEAN CONCRETE

EARTH PROVIDED IN SLOPE

10 TOR @ 180 C/C BOTH WAYS

WALL TO BE DISMANTLED AND STEEL TO BE BENT IN TO THE PROPOSED SLAB BY COLD WORKING

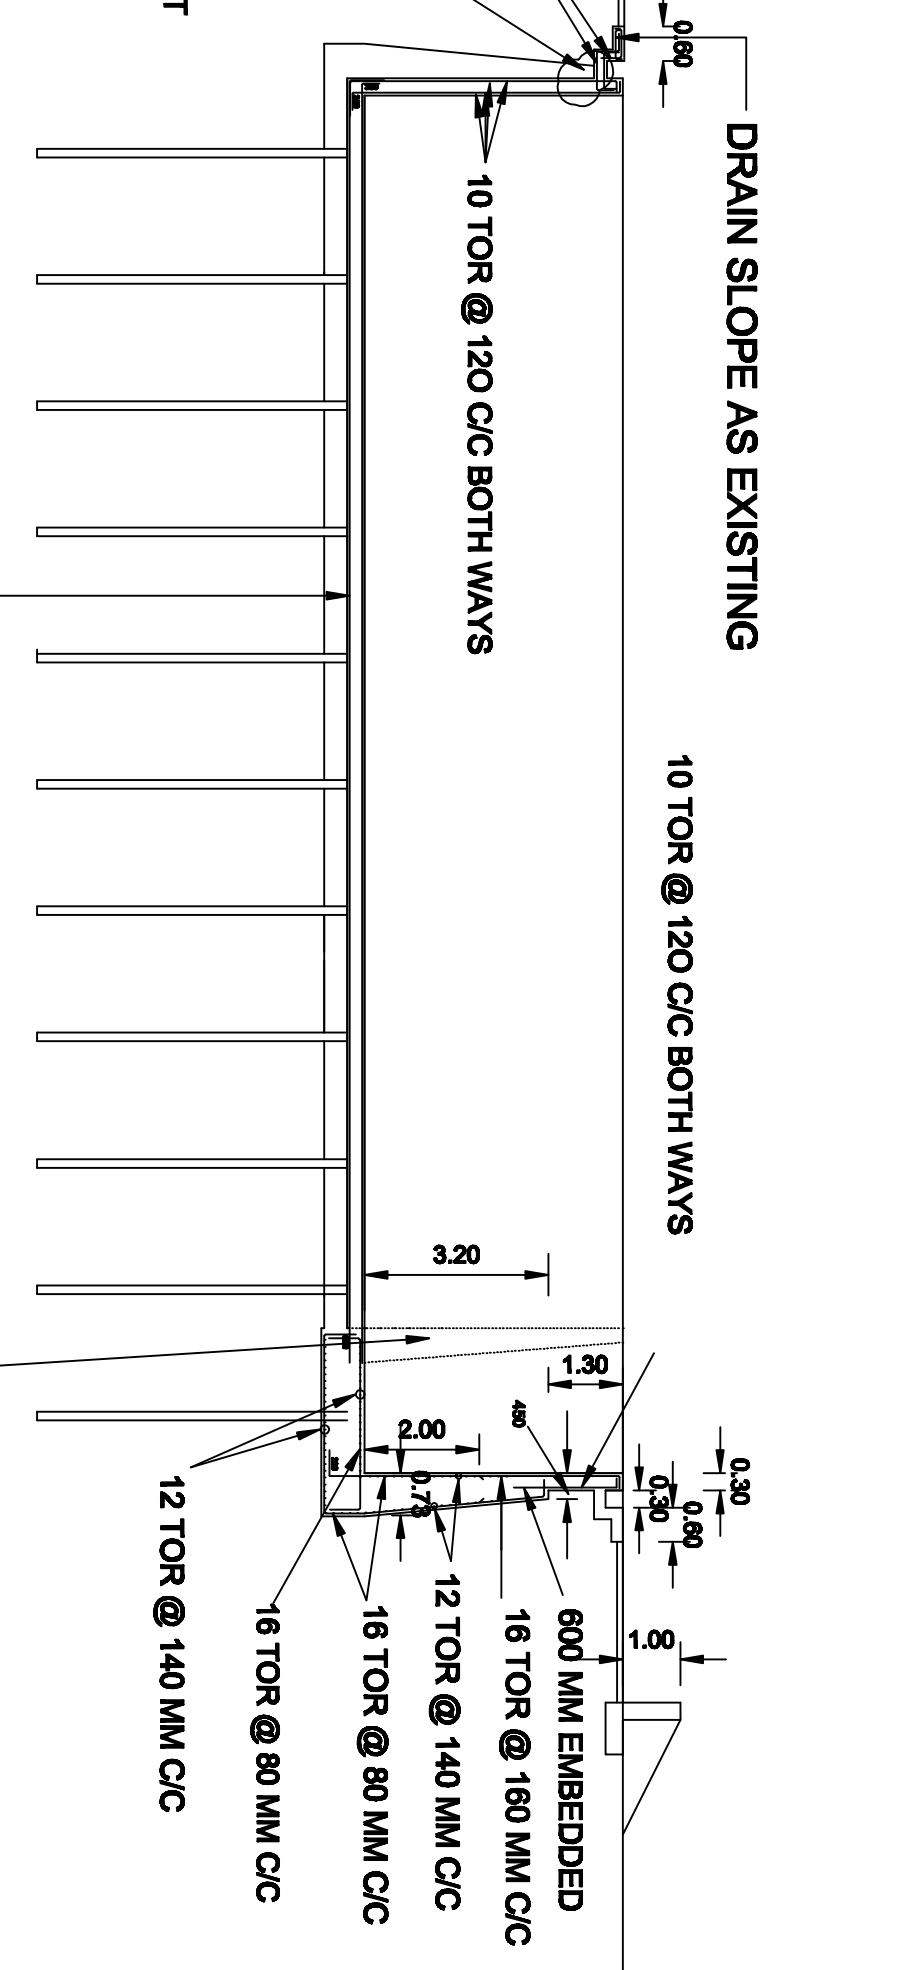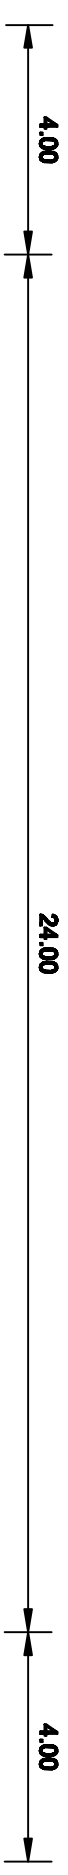

WALL TO BE DISMANTLED AND STEEL TO BE BENT IN TO THE PROPOSED SLAB BY COLD WORKING

SLAB REINFORCEMENT AS PER DETAILS

## SECTION - 11