


DRAWING TITLE:
**LAYOUT PLAN
 CONCEPTUAL SKETCH**

Varsha & Pradeep
 No. 1/A27 K.C.C. College Road,
 Karapakkam, Chennai 600 097
 Tel : +91-44-2978 2637
 e-mail : vpractect@vprao.co.in

Scale: 1:50
 Date: 12.03.14
 Drawn by: KIRTIKA
 Checked by: BHUVANESHWARI

SKETCH NO.:
SK-01
 Drawing File Name: BW_SK-01_R0_12.03.14_K_IP14

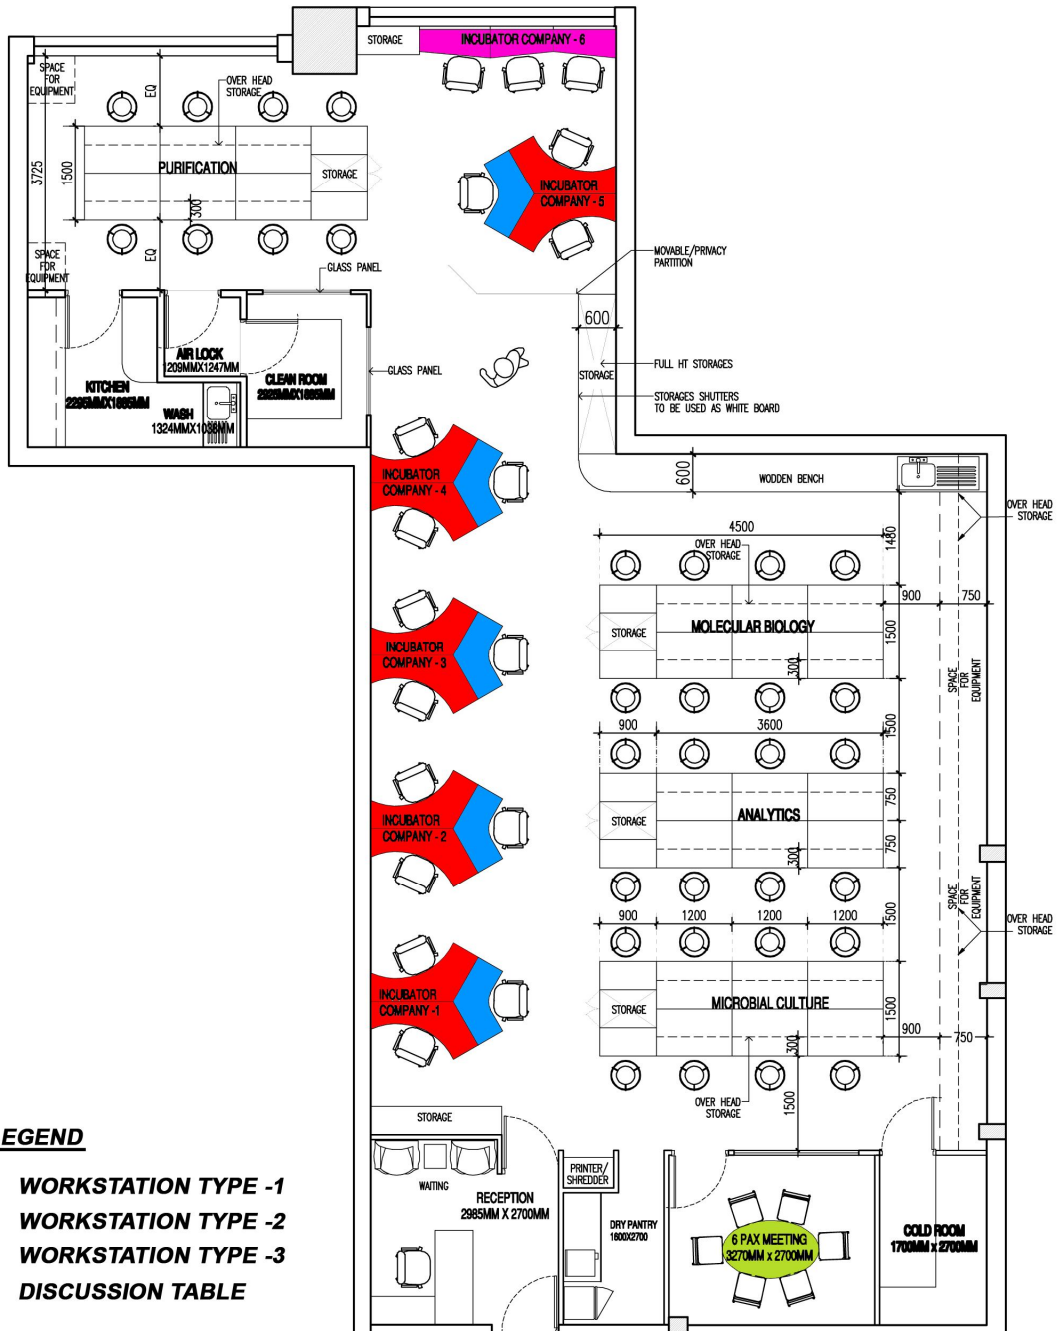

- LEGEND**
- WORKSTATION TYPE -1
 - WORKSTATION TYPE -2
 - WORKSTATION TYPE -3
 - DISCUSSION TABLE

DRAWING TITLE:
**LAYOUT PLAN-
 CONCEPTUAL SKETCH**

ARCHITECTS:
Varsha & Pradeep
 No. 1/427 K.C.G College Road,
 Karapakkam, Chennai 600 097
 Tel : +91-44-2978 2637
 e-mail : vparchitects@yahoo.co.in

Scale	1:100
Date	NOV 28, 2013
Drawn by	B.A
Checked by	PRADEEP

SKETCH NO.:
SK-01/R3

Drawing File Name: BL_SK-01_R3_28.11.13_BA_VP14



BIO INCUBATOR AT IITMRP