
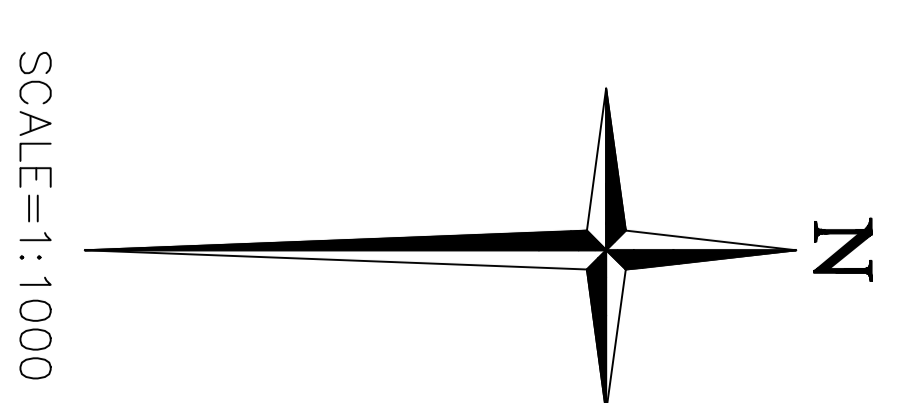


**ROAD LEVELS & CONTOUR SURVEY MAP FOR SRIRAM NAGAR, GANAPATHI NAGAR  
LAKSHMI NAGAR, VELAVAN NAGAR, SIVAKUMAR NAGAR, JAYALAKSHMI NAGAR  
MUTHALAMMAN NAGAR, SUBRAMANIAN NAGAR AND SRINIVASA NAGAR AT VICHOOOR VILLAGE**

SYMBOL	DESCRIPTION
	ROAD
	OVER HEAD TANK
	CULVERT
	TEMPLE
	HOUSE
	POWER POLE
	SEPTIC TANK TOP LEVEL
	KITCHEN WASTE WATER LEVEL
	ROAD LEVELS, SPOT LEVELS
	0.25m CONTOUR

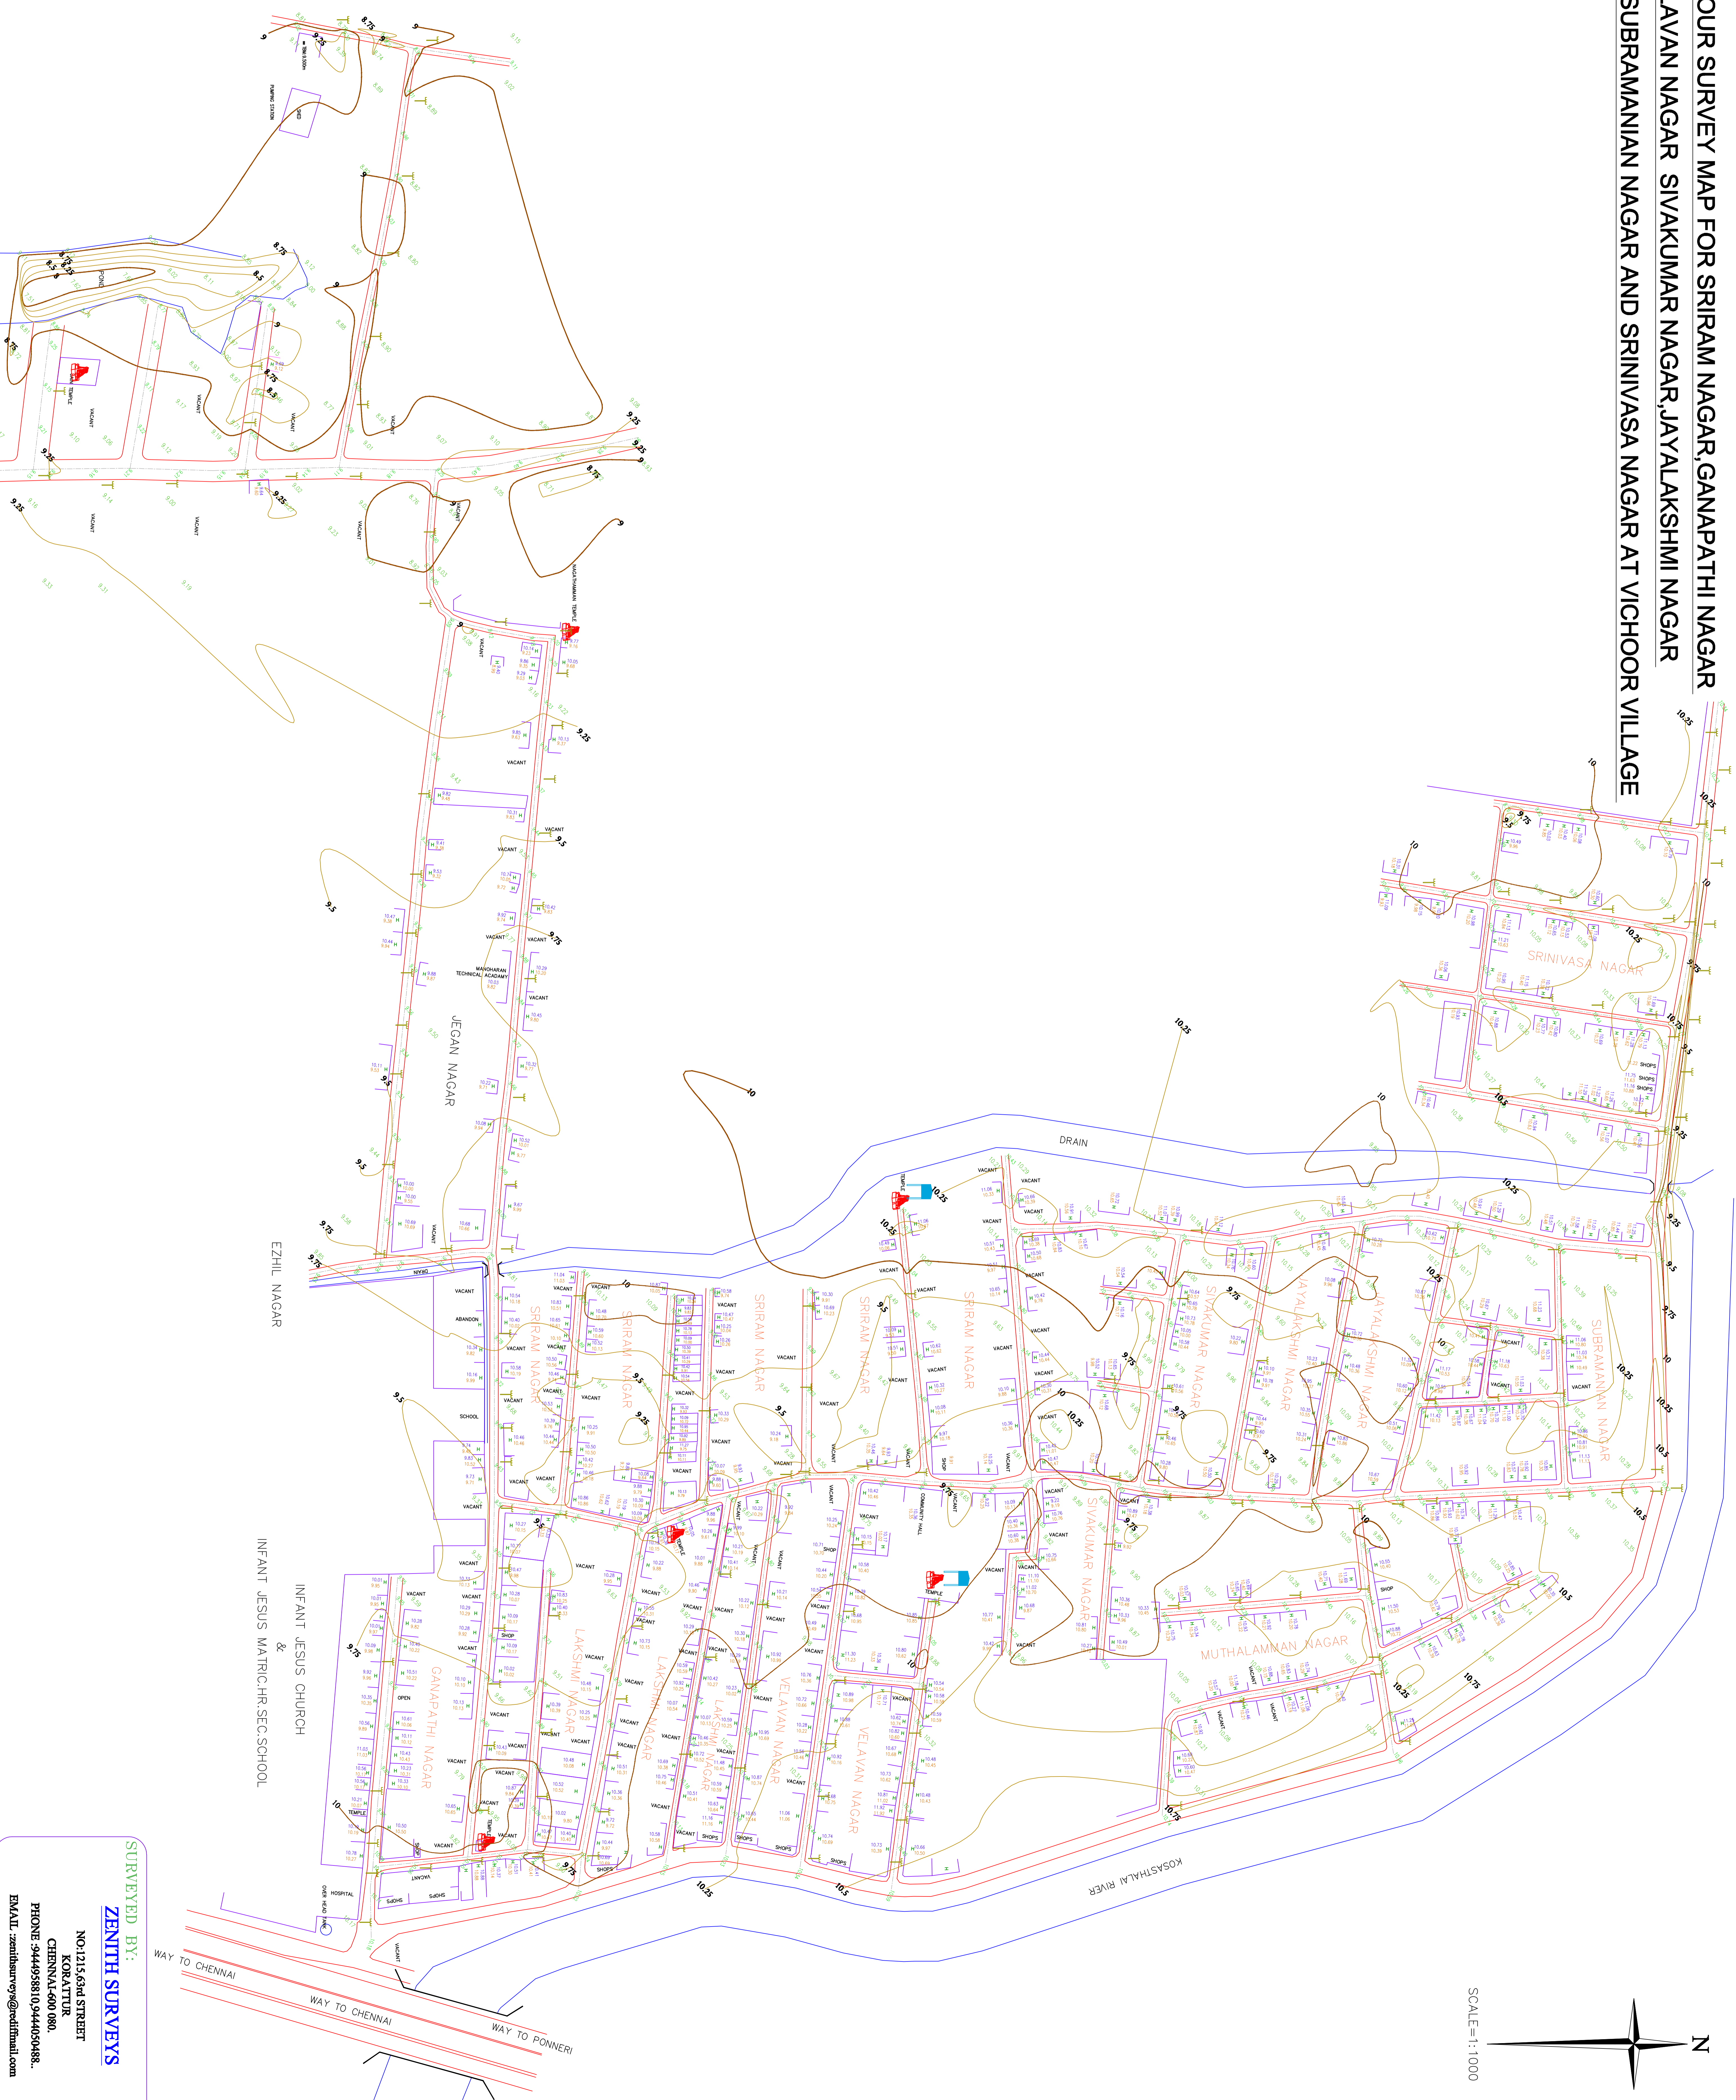

SCALE=1:1000

SURVEYED BY:  
**ZENITH SURVEYS**  
NO.1215,63RD STREET  
KORATTUR  
CHENNAI-600 080.  
PHONE: 944493810, 9444030488.  
EMAIL: zenithsurveys@rediffmail.com