




GROUND FLOOR PLAN

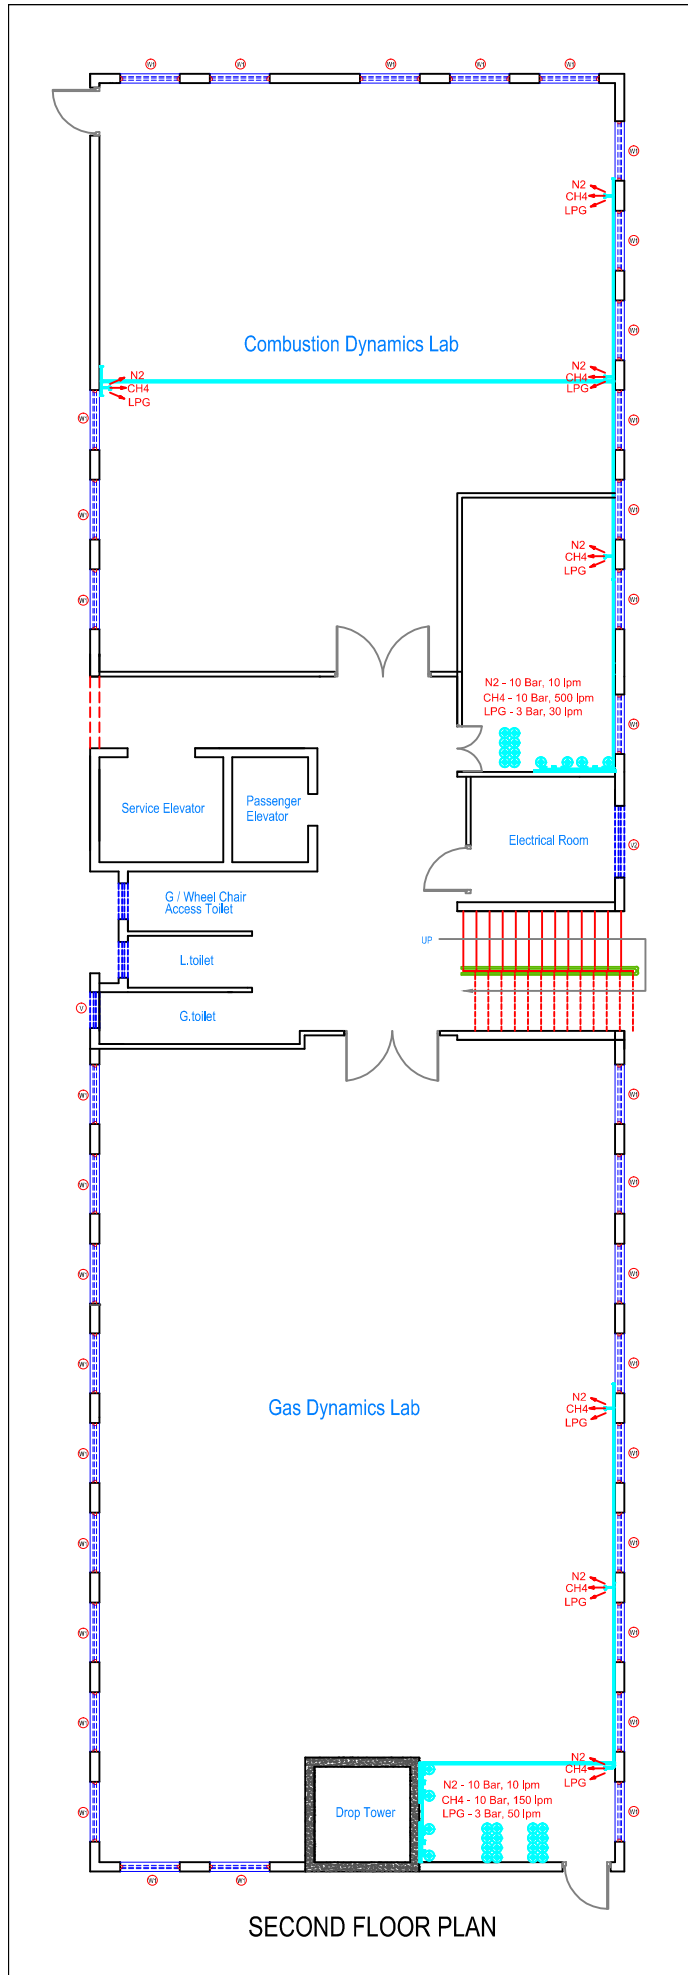

SECOND FLOOR PLAN

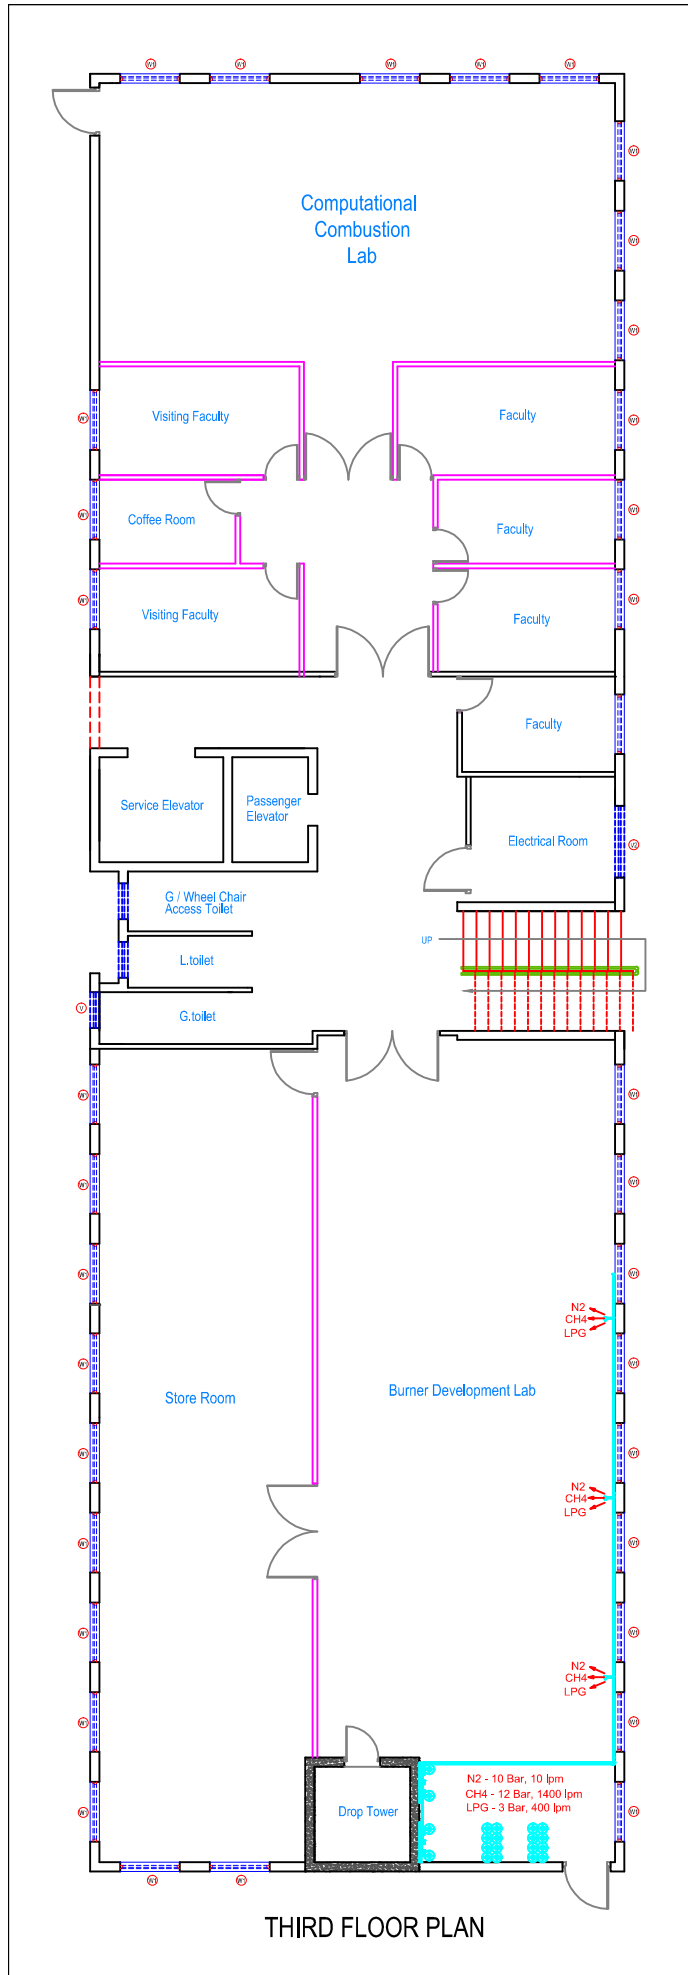

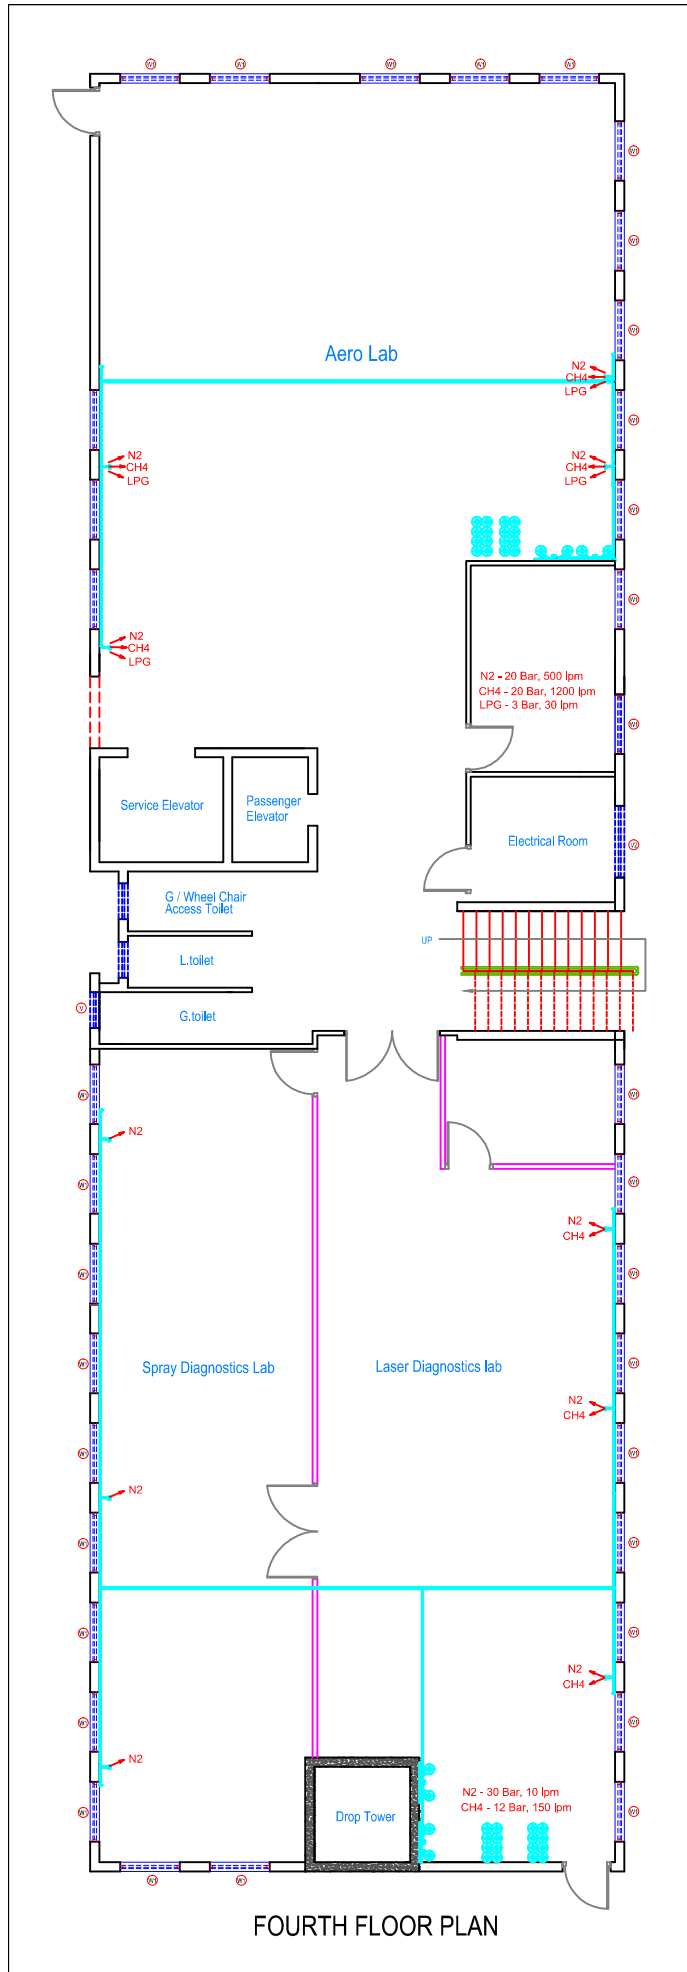

FOURTH FLOOR PLAN