


This drawing is the property of VYOMSAROOP, and must not be passed on to any person or body not authorised by us to receive it nor be copied or otherwise made use either full or in part by such person or body without our prior permission in writing

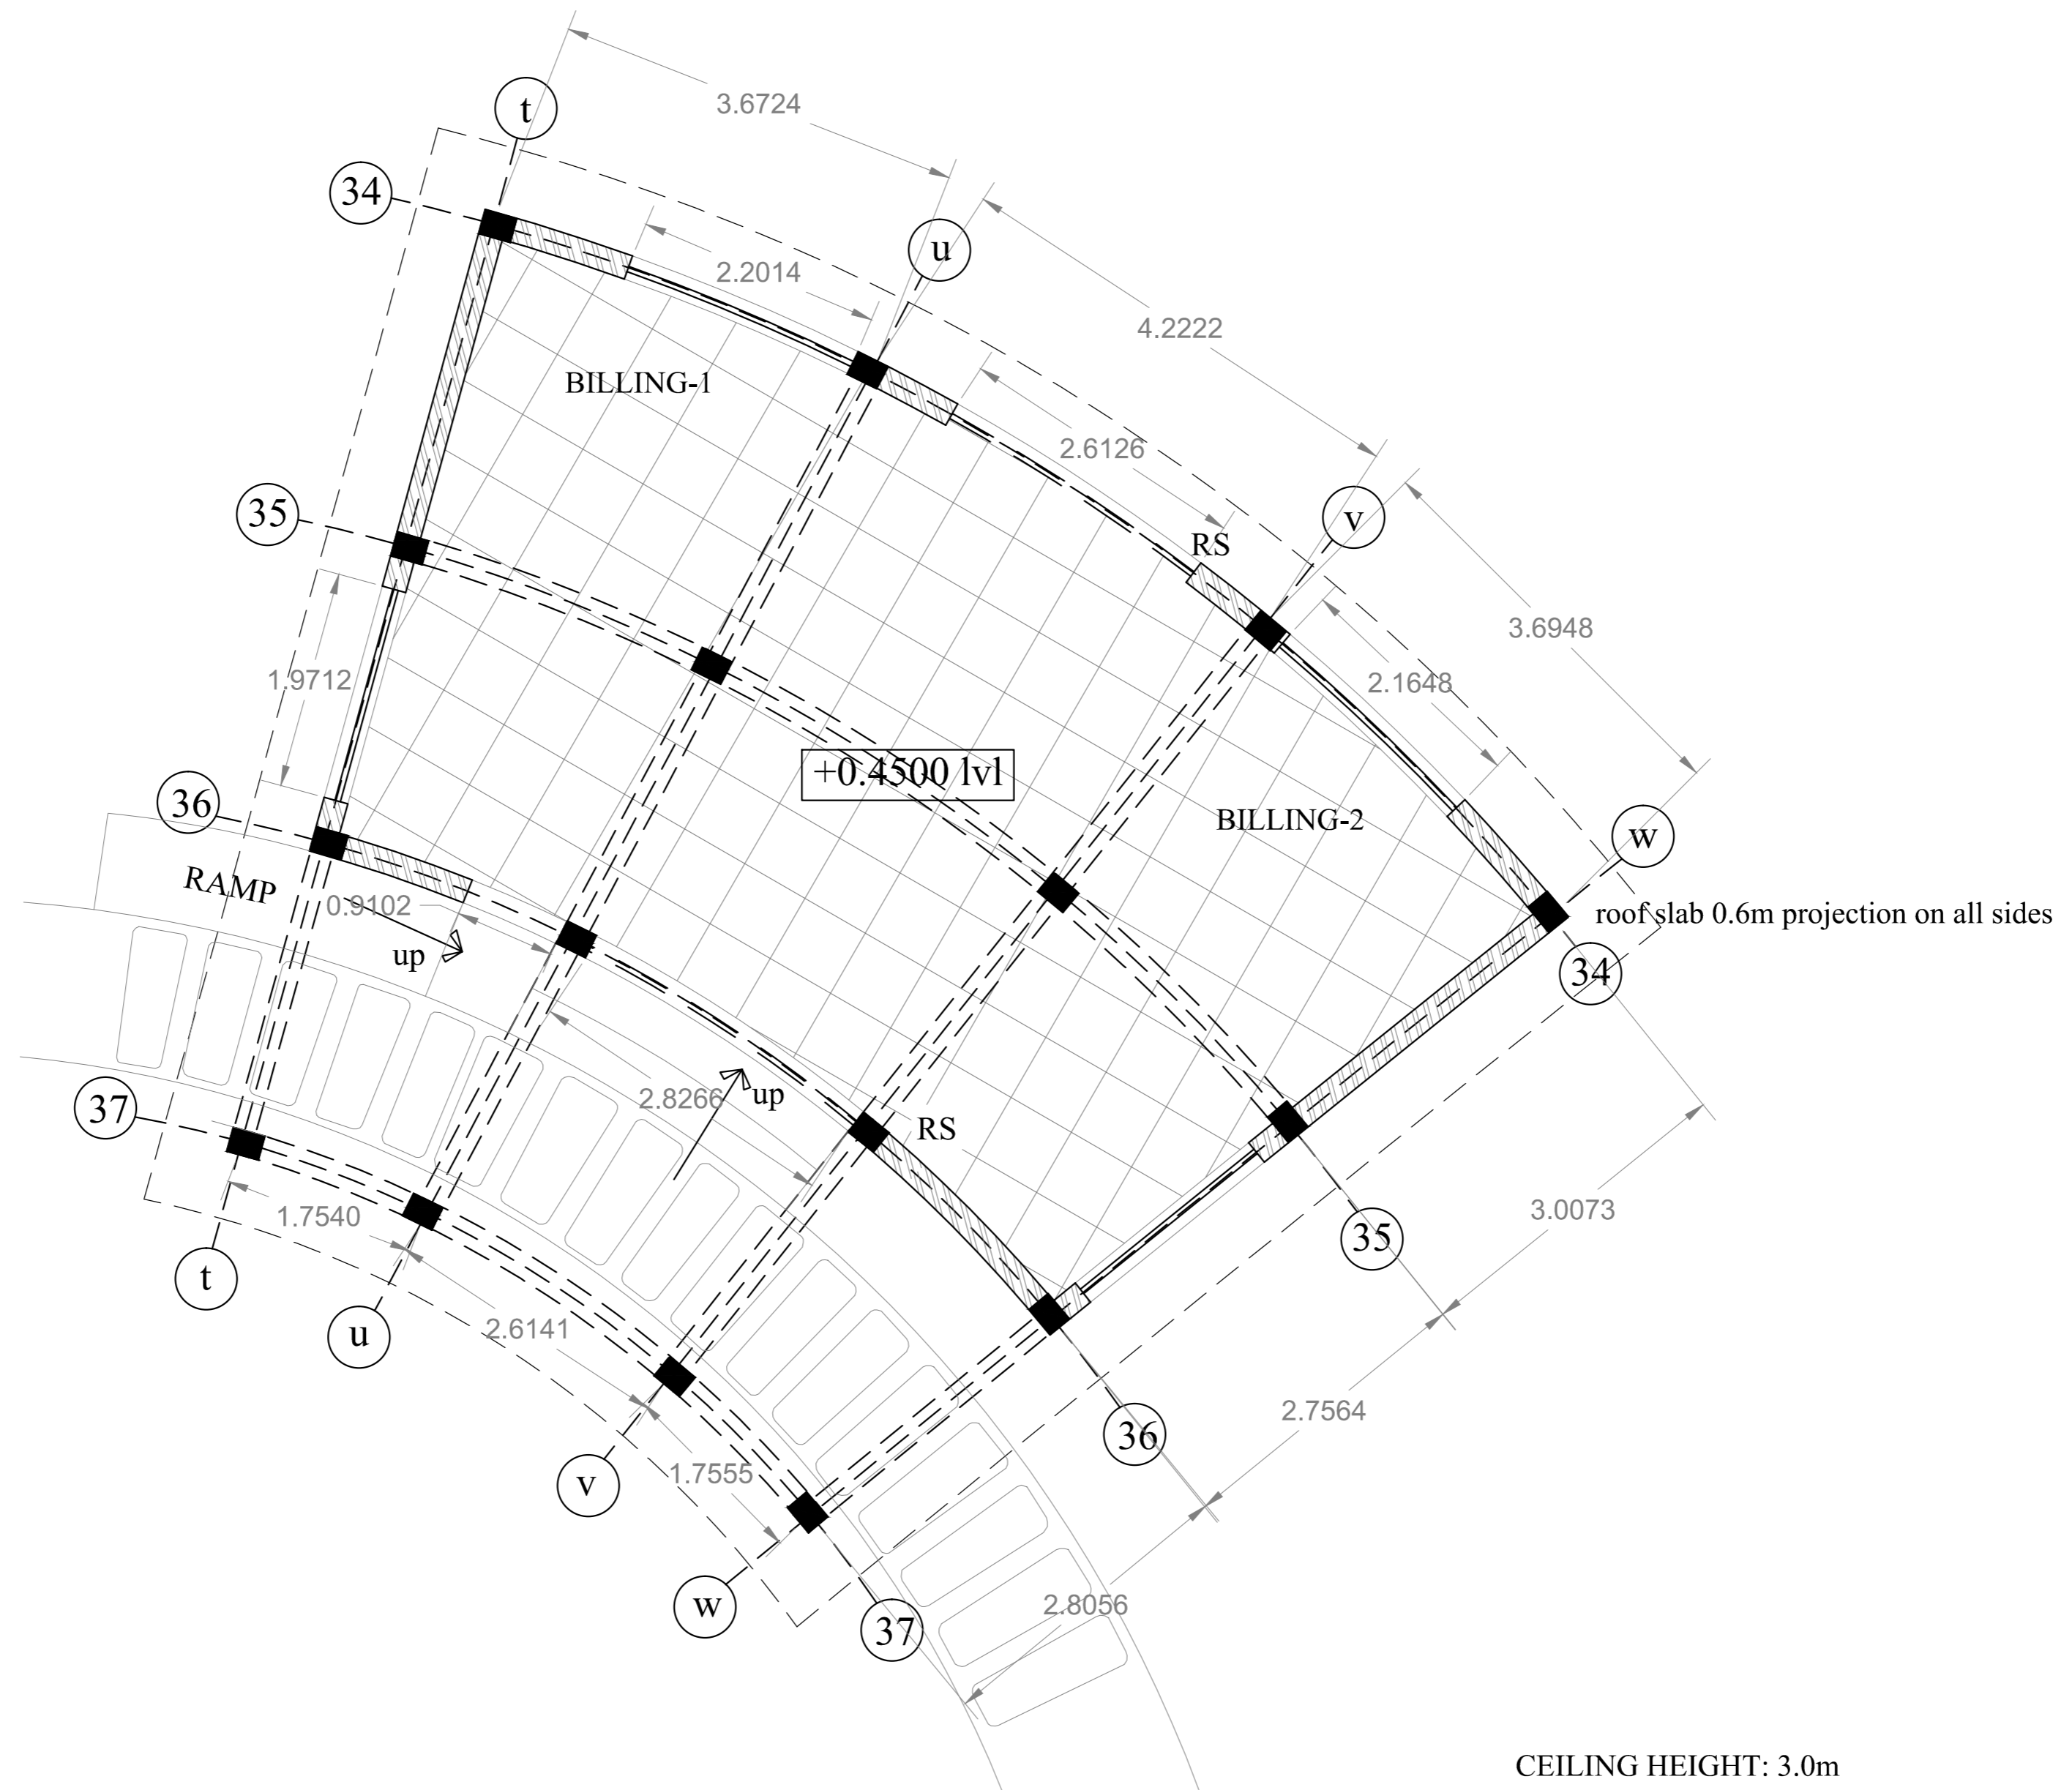

AREA:59.0 SQ.M

REV	DESCRIPTION	DRN	CHK	DATE
02	Issued for information	AR	KSR	31/05/13
01	Issued for information	AR	KSR	01/05/13
00	Issued for information	AR	KSR	02/04/13

**PROJECT:**  
**QUARK,  
IIT MADRAS**

**CLIENTS:**  
**IIT MADRAS**

**PRINT:**  
**A2**

**DRAWING TITLE:**  
**ENTRY BLOCK  
PLAN**



**JOB NO:** 0104-12-A-KS-02  
**DRAWING NO:** 0104-12-A-KS-02  
**REV:** 2  
**DATE:** 31/05/13

**ARCHITECTS:**  
**VYOMSAROOP**  
Form, Space & Order

**DRAWN:** AR  
**CHECKED:** KSR  
**APPROVED:** KSR  
**SCALE:** NTS  
**DATE:** 31/05/13  
**DESIGNED:** KSR

CEILING HEIGHT: 3.0m

A

B

C

D

A

B

C

DD

4

3

2

1