
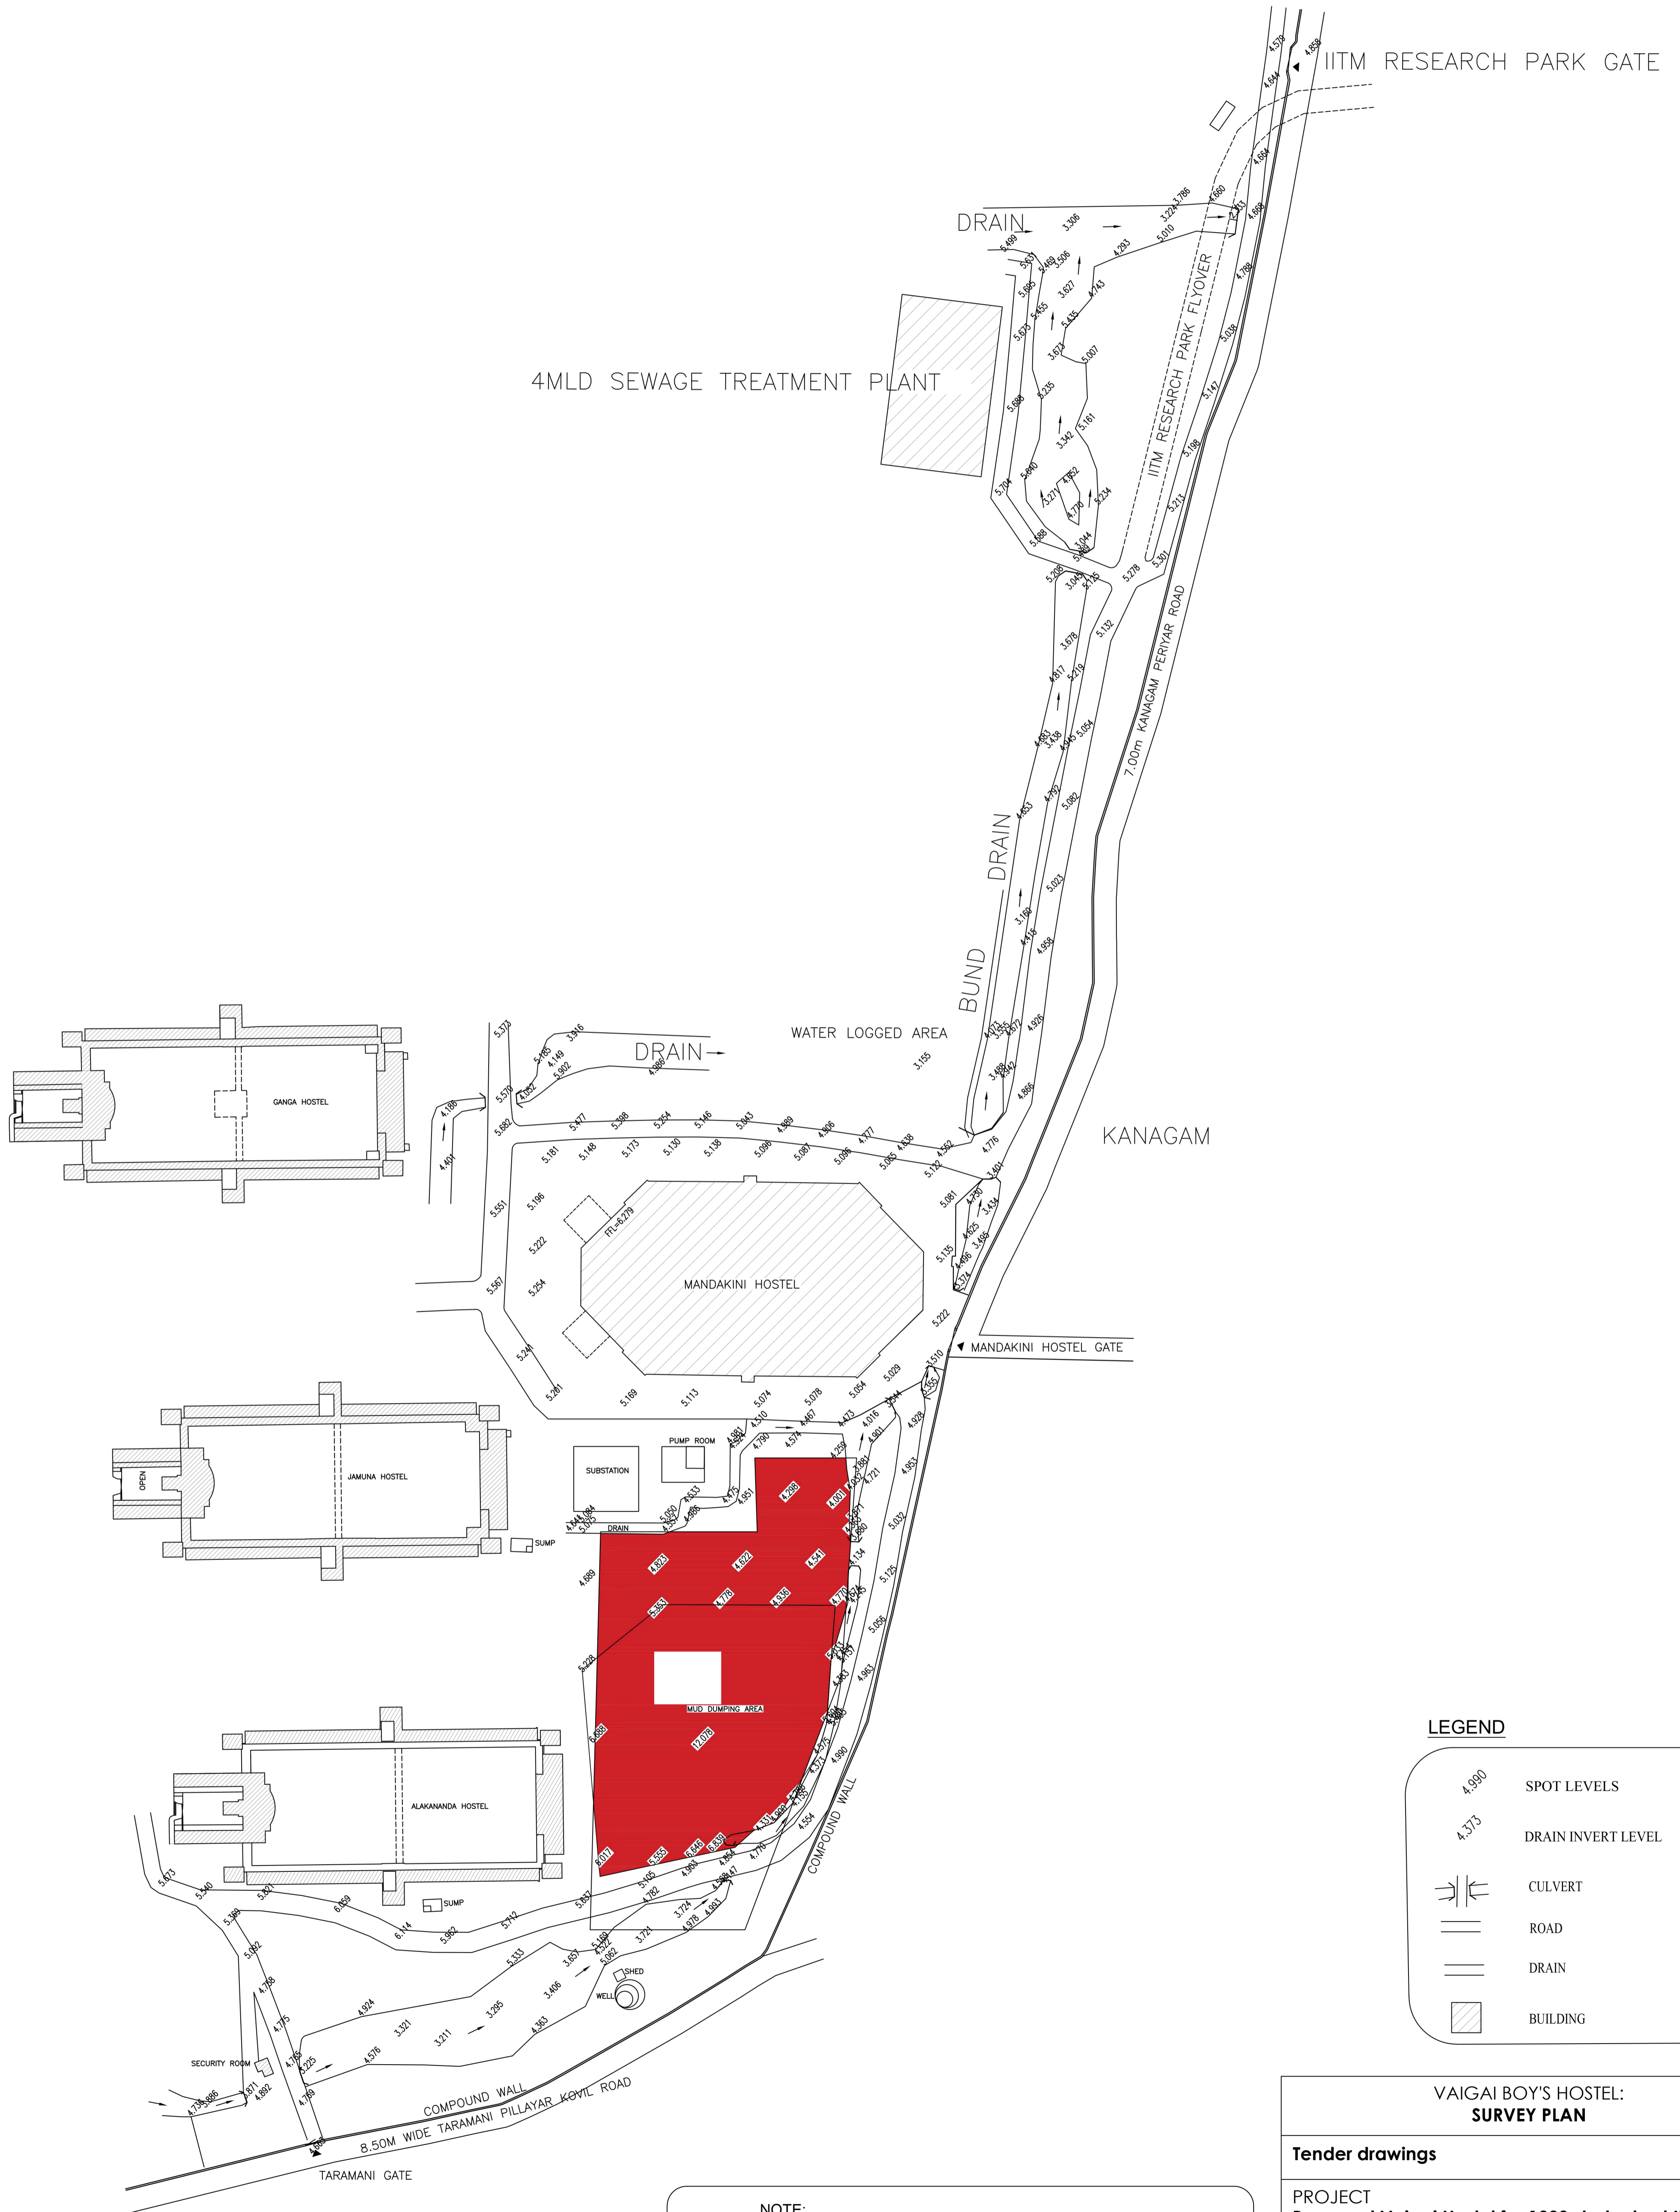


## CORRIGENDUM: PRE-BID QUERIES

S. No	Queries	Comments from IIT Madras
1	Request for extension of tender submission date.	Last date for submission of e-Tender is changed from 3 pm, 20-11-2023 to 3 pm, 27-11-2023. Date of opening of eligibility document and Technical Bid is changed to 3 pm, 28-11-2023
2	Can you provide a master layout for the project?	Annexure V Drawings are attached. Vendors can also refer to the RFP
3	Can you provide the details for approximate number of precast and other elements?	Published for the Vaigai hostel project (Tender Reference Number: 18/2023-24/EPC. Tender ID: 2023_IITM_174101_1)
4	Please clarify the basis of reinforcement estimation. Will it be on density basis (kg/cum) OR BBS need to be prepared to provide dia. wise quantity of reinf. steel ?	Reinforcement estimation will be based on density. Quantity take-off sheet will be provided by IIT Madras. (see clause 6.2)
5	Type of contract for the Construction of Vaigai hostel project?	Design and Build

Note : The drawings attached in the corrigendum is only for reference at the tendering stage. The design may change after finalizing the Design Build contractor. IIT Madras will be provide the final design at later stage to the successful bidder.

# PROPOSED SITE LOCATION OF VAIGAI HOSTEL

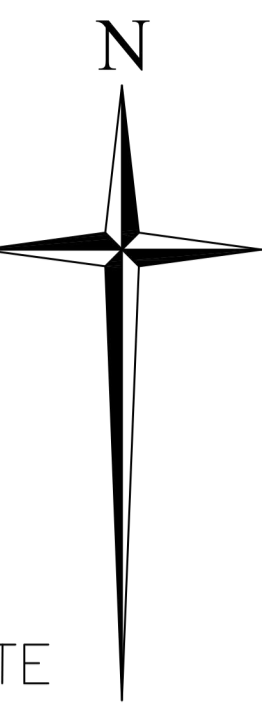

**LEGEND**

4.980	SPOT LEVELS
4.373	DRAIN INVERT LEVEL
	CULVERT
	ROAD
	DRAIN
	BUILDING


**NOTE:**  
 1. ALL DIMENSIONS ARE IN METRES UNLESS OTHERWISE SPECIFIED.  
 2. LEVELS ARE TAKING WITH RESPECT TO M.S.L. BENCH MARK


**VAIGAI BOY'S HOSTEL: SURVEY PLAN**

**Tender drawings**

PROJECT  
**Proposed Vaigai Hostel for 1200 students at IIT Madras**

**DRAWING NO. : IITM-VHL-AR00-01**

Tender drawings	N 
PROJECT Proposed Vaigai Hostel for 1200 students at IIT Madras, Chennai	SIZE : A3 SCALE : 1:500
DRAWING NO. : IITM-VHL-AR00-02	

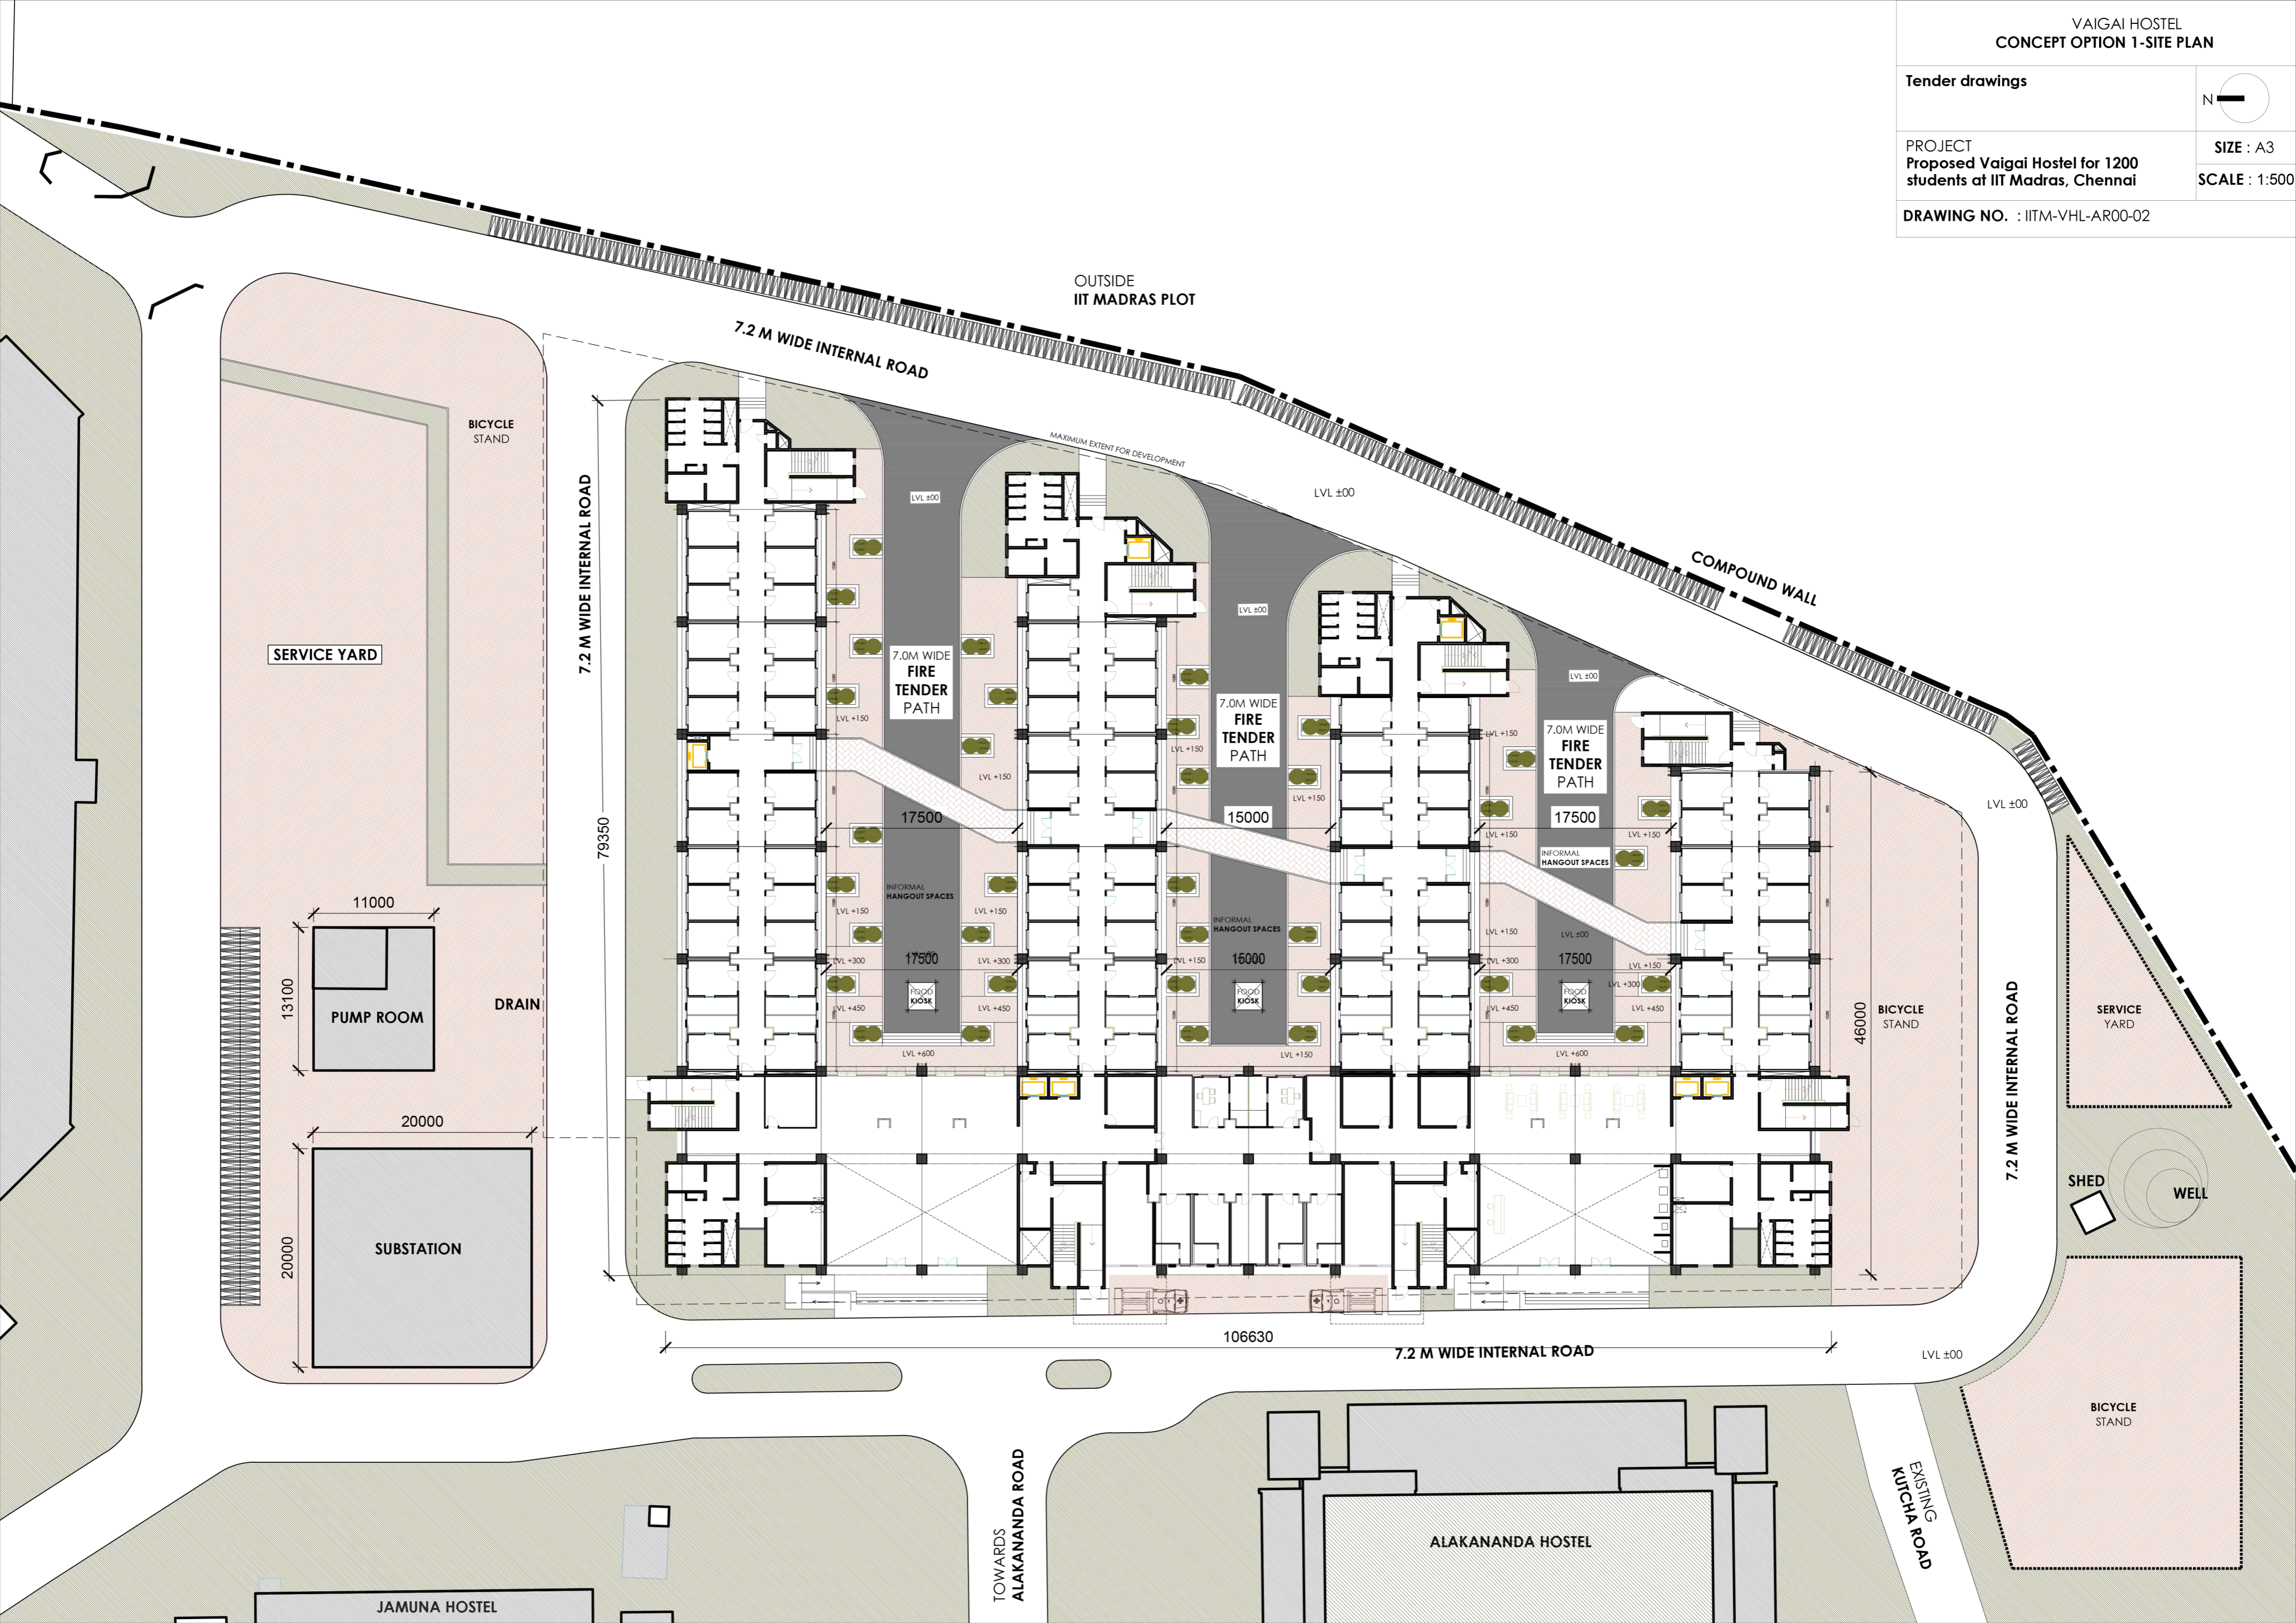

OUTSIDE  
IIT MADRAS PLOT

7.2 M WIDE INTERNAL ROAD

7.2 M WIDE INTERNAL ROAD

COMPOUND WALL

SERVICE YARD

BICYCLE STAND

11000

13100

PUMP ROOM

DRAIN

20000

20000

SUBSTATION

79350

7.0M WIDE  
FIRE  
TENDER  
PATH

7.0M WIDE  
FIRE  
TENDER  
PATH

7.0M WIDE  
FIRE  
TENDER  
PATH

17500

15000

17500

INFORMAL  
HANGOUT SPACES

INFORMAL  
HANGOUT SPACES

INFORMAL  
HANGOUT SPACES

17500

16000

17500

POOD  
KIOSK

POOD  
KIOSK

POOD  
KIOSK

46000

BICYCLE  
STAND

SERVICE  
YARD

7.2 M WIDE INTERNAL ROAD

SHED

WELL

106630

7.2 M WIDE INTERNAL ROAD

LVL ±00

TOWARDS  
ALAKANANDA ROAD


ALAKANANDA HOSTEL

EXISTING  
KUNCHA ROAD

BICYCLE  
STAND

JAMUNA HOSTEL


Tender drawings

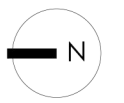

PROJECT  
Proposed Vaigai Hostel for 1200  
students at IIT Madras

SIZE : A3  
SCALE : 1:400

DRAWING NO. : IITM-VHL-AR00-03

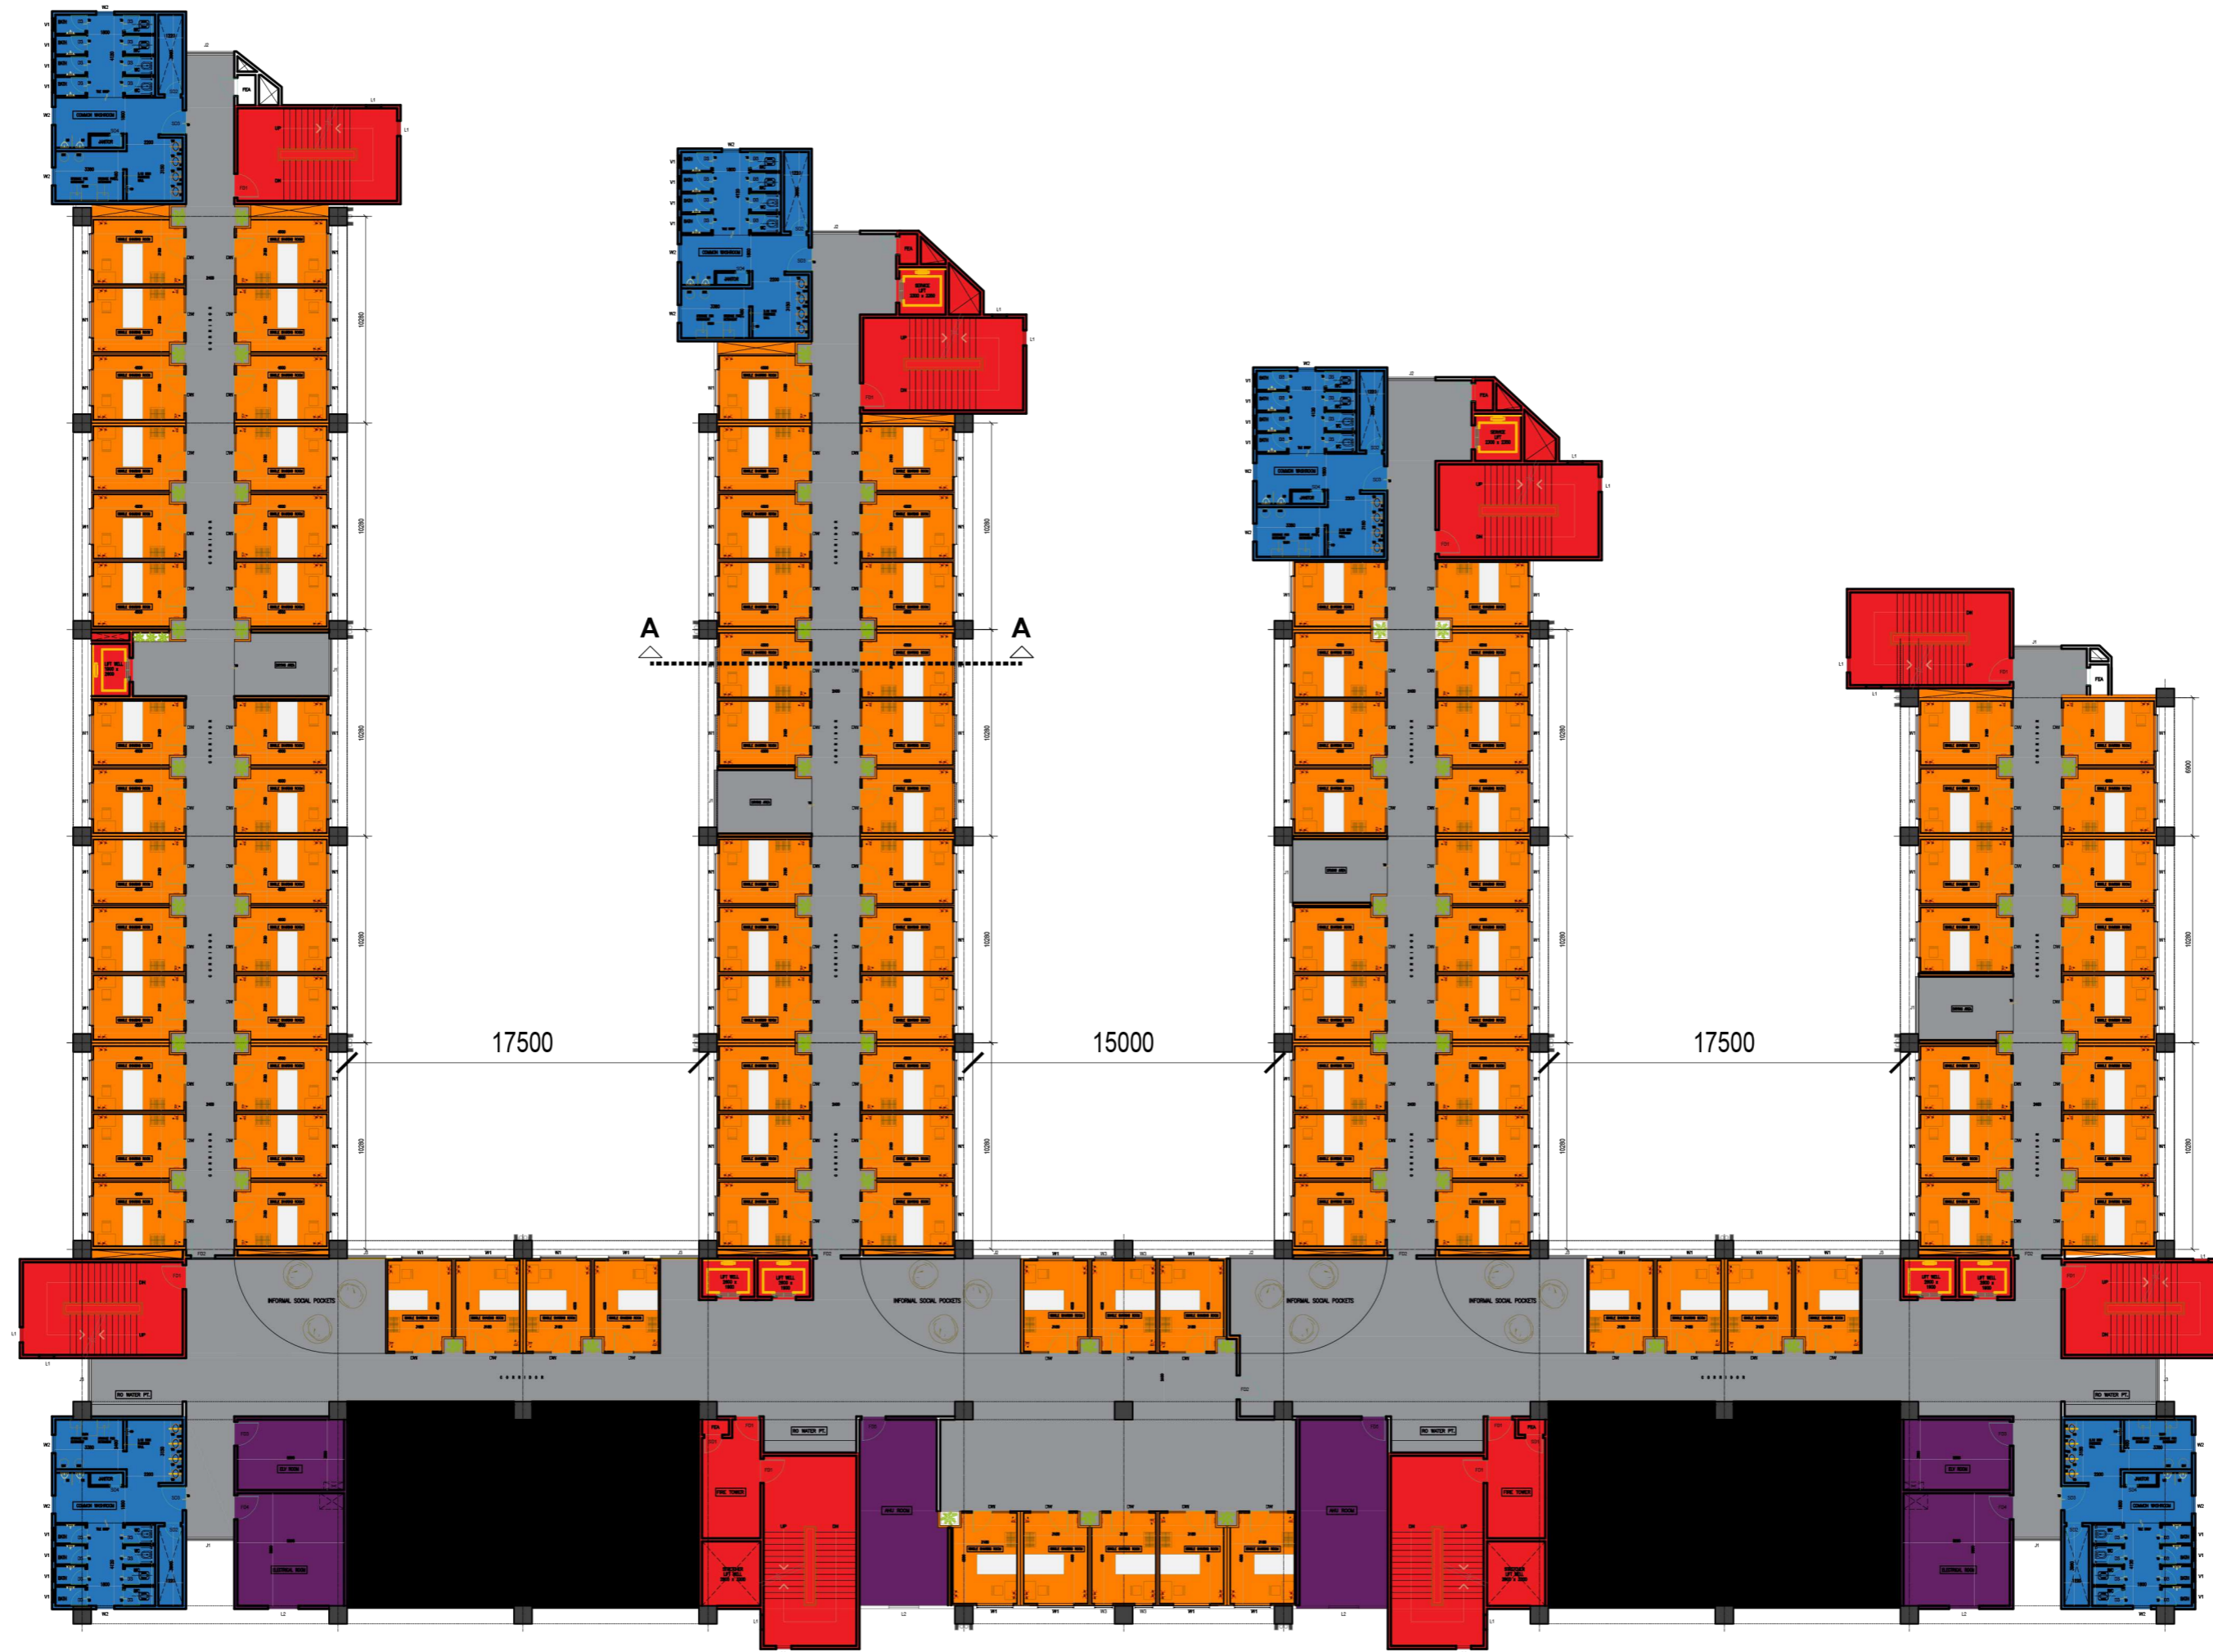


Tender drawings

PROJECT  
Proposed Vaigai Hostel for 1200  
students at IIT Madras


SIZE : A3  
SCALE : 1:200

DRAWING NO. : IITM-VHL-AR00-04

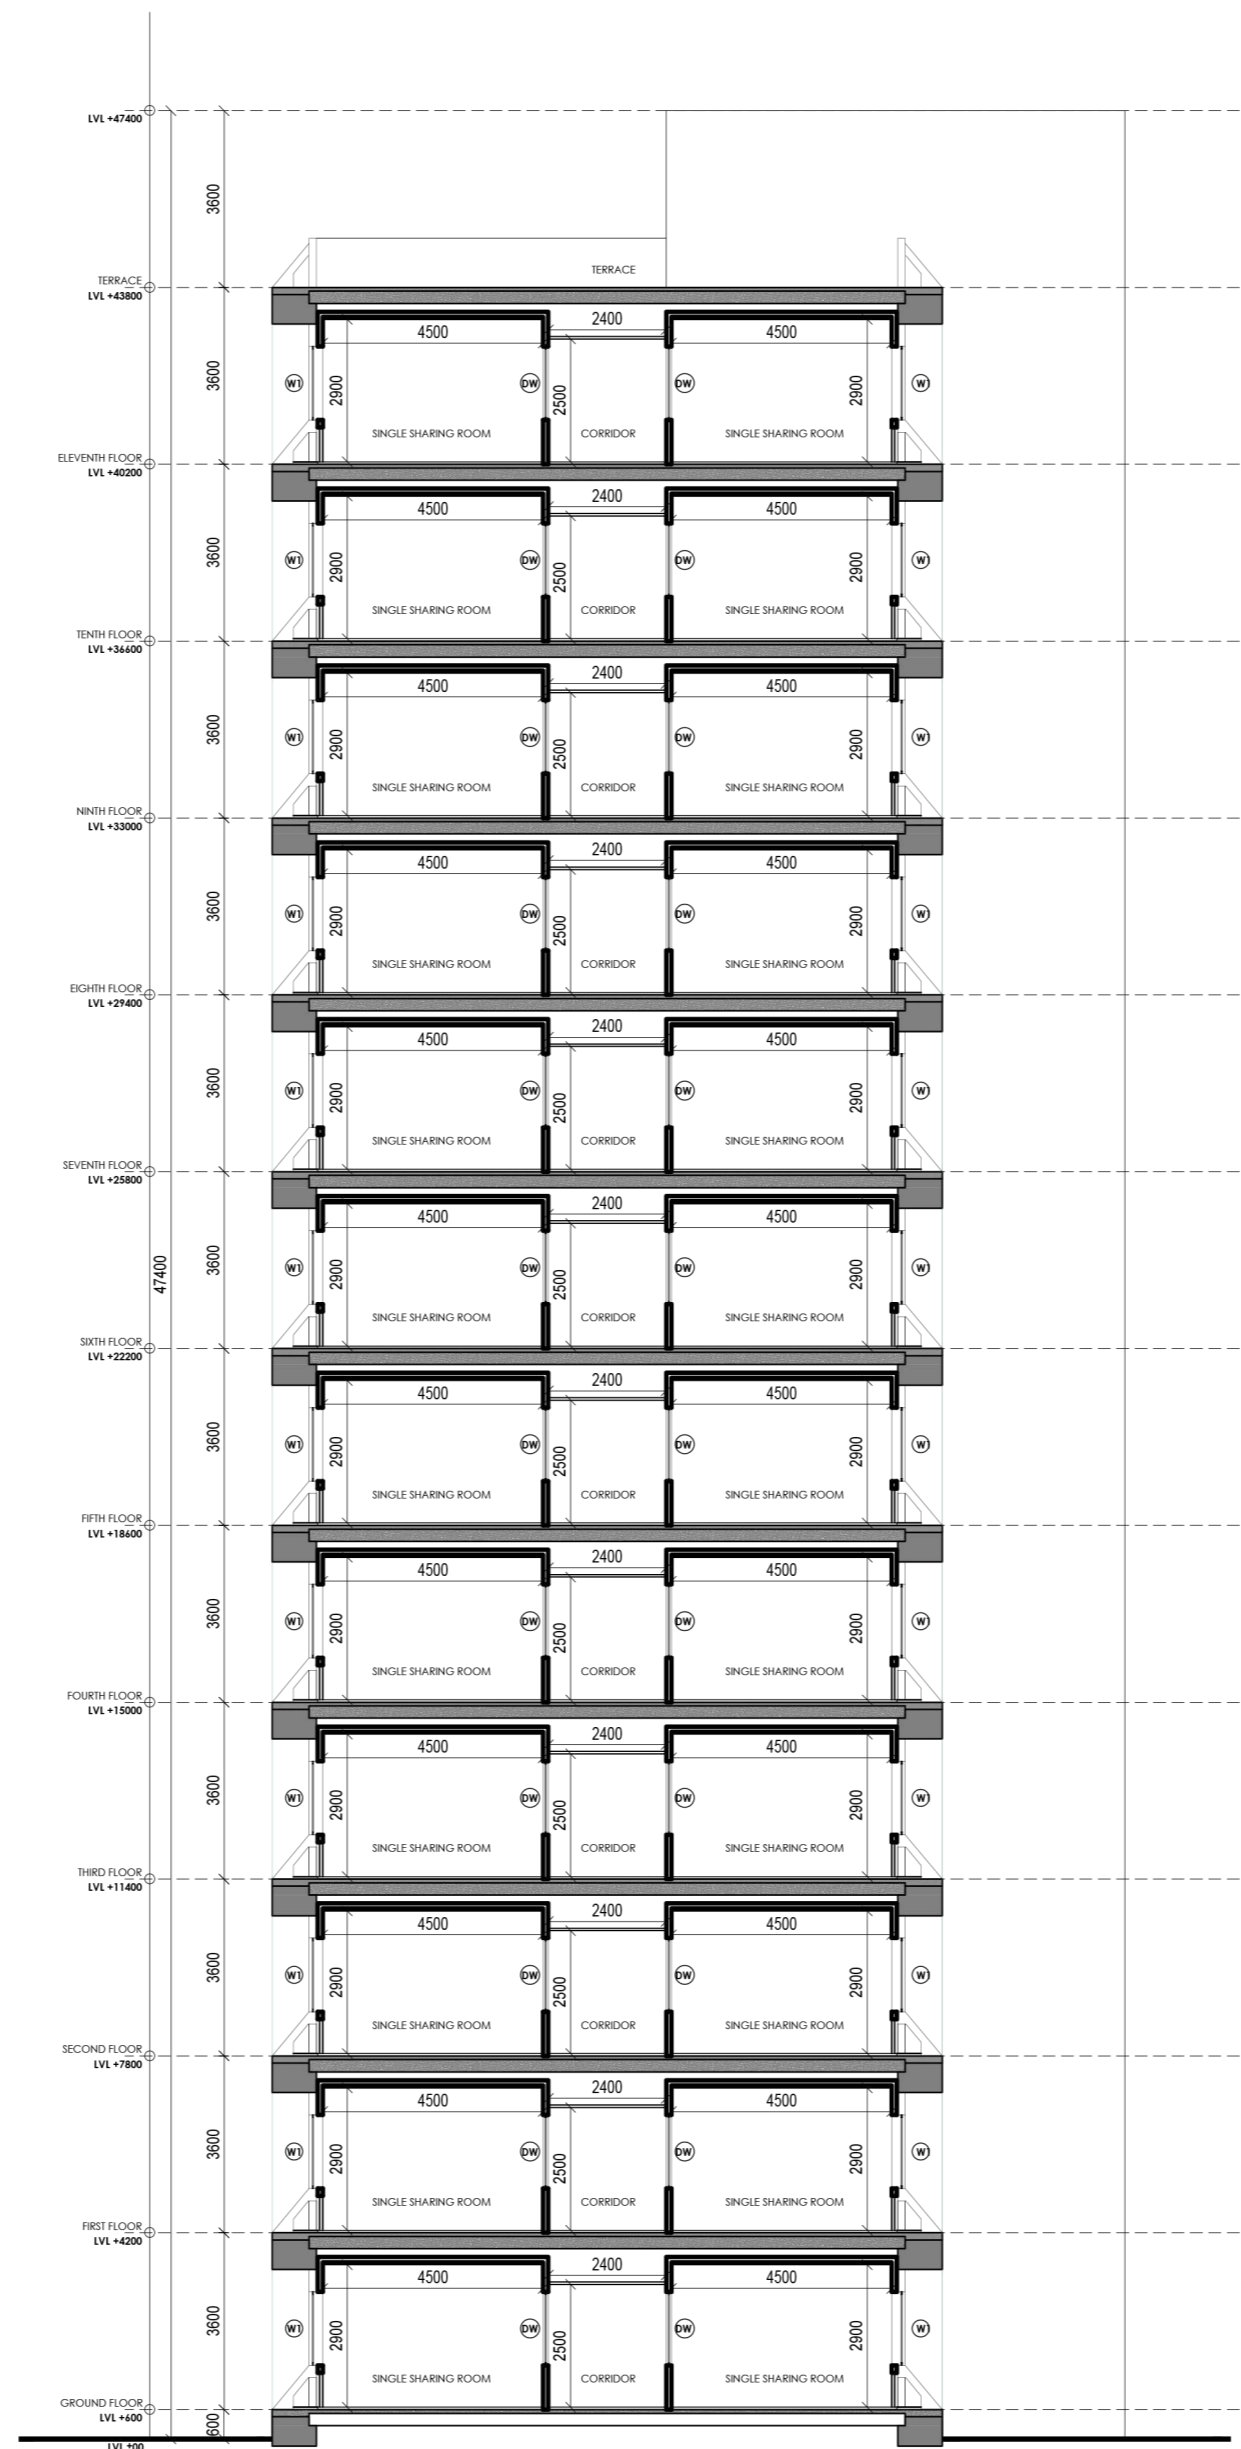

DETAILS OF SECTION A-A  
OPTION-1

Tender drawings

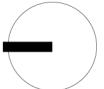


PROJECT  
Proposed Vaigai Hostel for 1200  
students at IIT Madras, Chennai

SIZE : A3  
SCALE : 1:500

DRAWING NO. : IITM-VHL-AR00-05

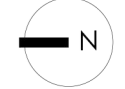

Tender drawings		
PROJECT Proposed Vaigai Hostel for 1200 students at IIT Madras		SIZE : A3 SCALE : 1:400
DRAWING NO. : IITM-VHL-AR00-06		




Tender drawings

PROJECT  
Proposed Vaigai Hostel for 1200  
students at IIT Madras

SIZE : A3

SCALE : 1:200

DRAWING NO. : IITM-VHL-AR00-07

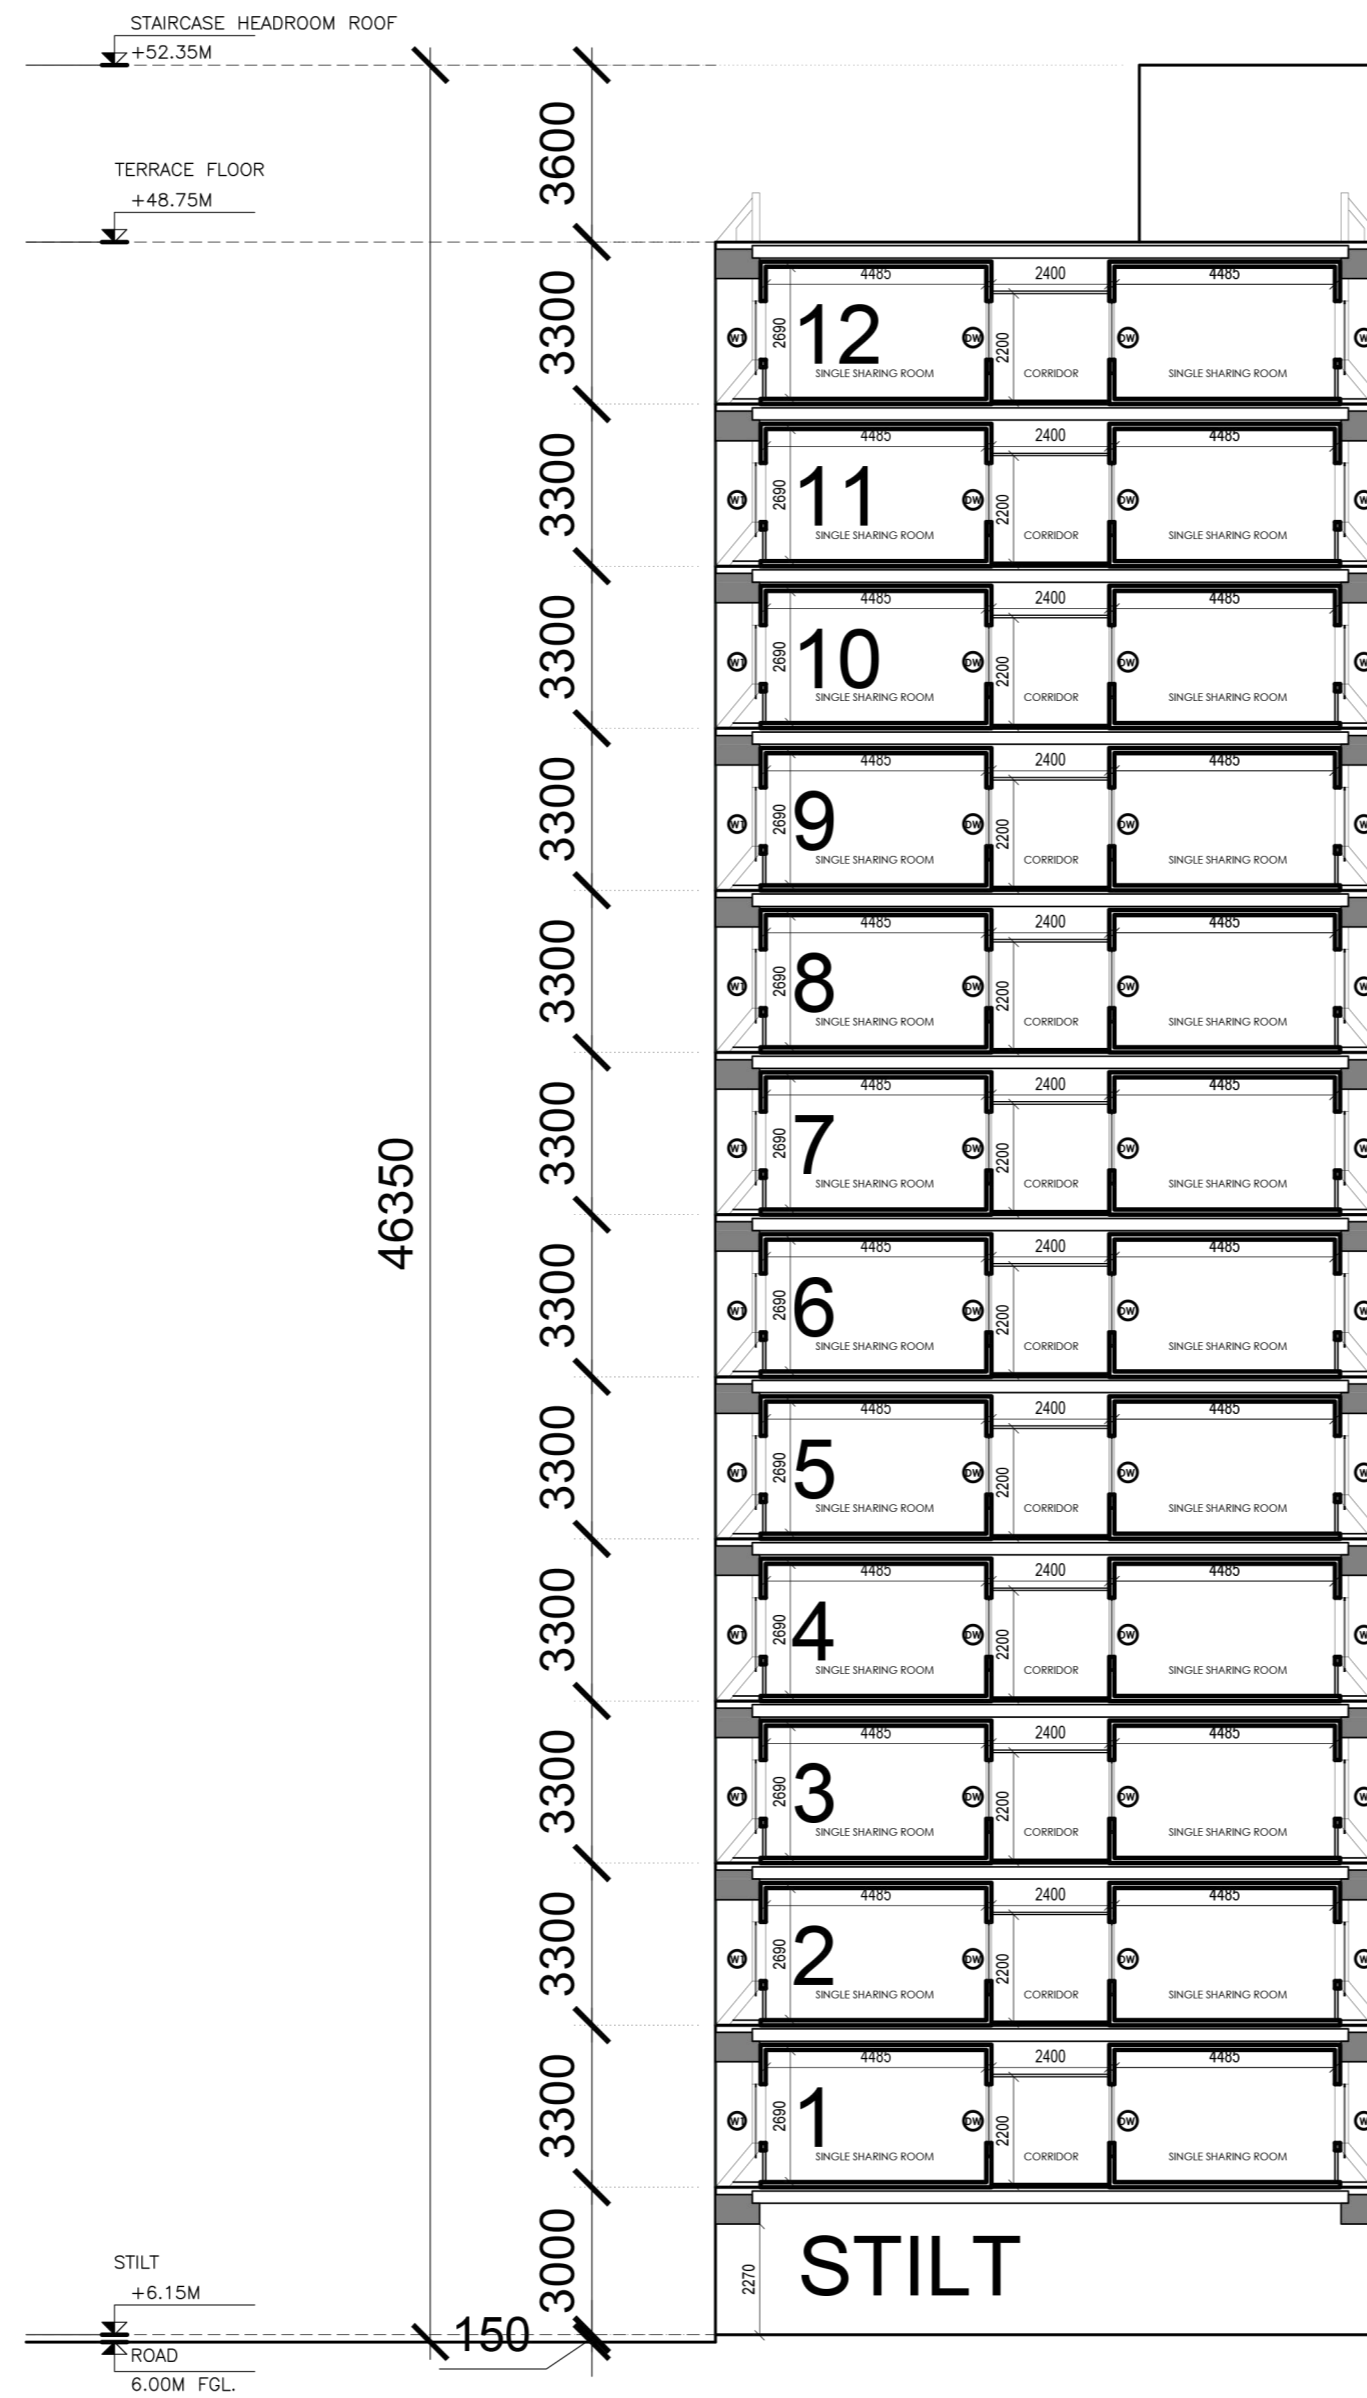

DETAILS OF SECTION A-A  
OPTION-2