



# Proposed Modification in the Longitudinal Cross section profile of the Swimming Pool at IIT Madras

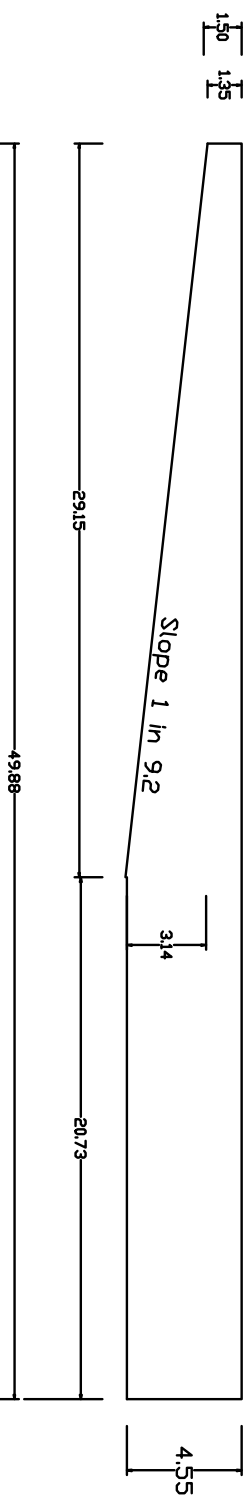

## Existing Deep pool cross section

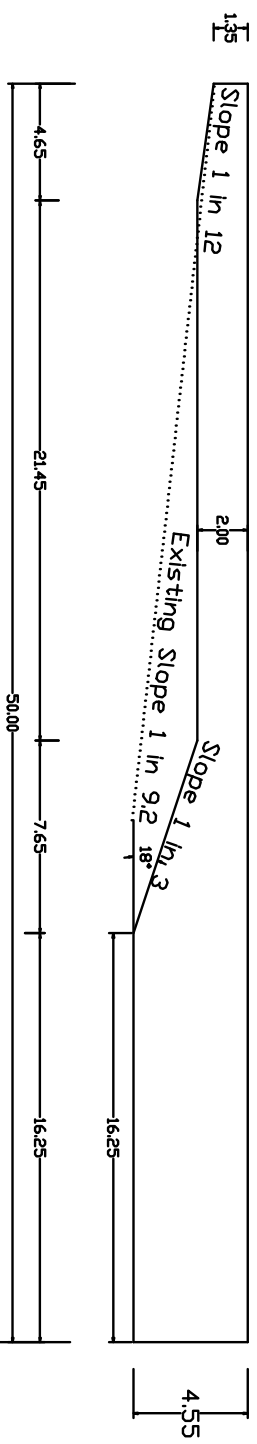

## Proposed Deep pool cross section-DD

**JE**                      **AEE(AZ)**                      **Executive Engineer(Civil)**

**Chairman (EU)**                      **Advisor (Sports)**                      **Dean (Students)**